



NO.	ISSUED FOR:	DATE
1	ISSUED FOR 50% REVIEW	MAY. 26, 2022
2	ISSUED FOR 75% REVIEW	JUNE. 30, 2022
3	ISSUED FOR 99% REVIEW	NOV. 18, 2022

GENERAL NOTES:
FOR EDUCATIONAL PURPOSES ONLY

- A1 – ISOMETRIC
- A2 – FLOOR PLAN
- A3 – FLOOR JOIST PLAN
- A4 – ROOF FRAMING PLAN
- A5 – FRONT ELEVATION
- A6 – LEFT SIDE ELEVATION
- A7 – REAR ELEVATION
- A8 – RIGHT SIDE ELEVATION
- A9 – SECTION
- A10 – SECTION
- A11 – SECTION
- A12 – DETAILS
- A13 – DETAILS
- A14 – DETAILS
- A15 – DETAILS
- A16 – DETAILS
- A17 – DETAILS
- A18 – DETAILS
- A18 – DETAILS
- A19 – DETAILS
- A20 – DETAILS




CLIENT NAME:
SKILLS CANADA

PROJECT NAME:
NATIONAL CARPENTRY
SECONDARY

DRAWING TITLE:
ISOMETRIC

DATE: MAY. 2022
DRAWN BY: JAVA
SCALE: NOT TO SCALE

SHEET No.
A1

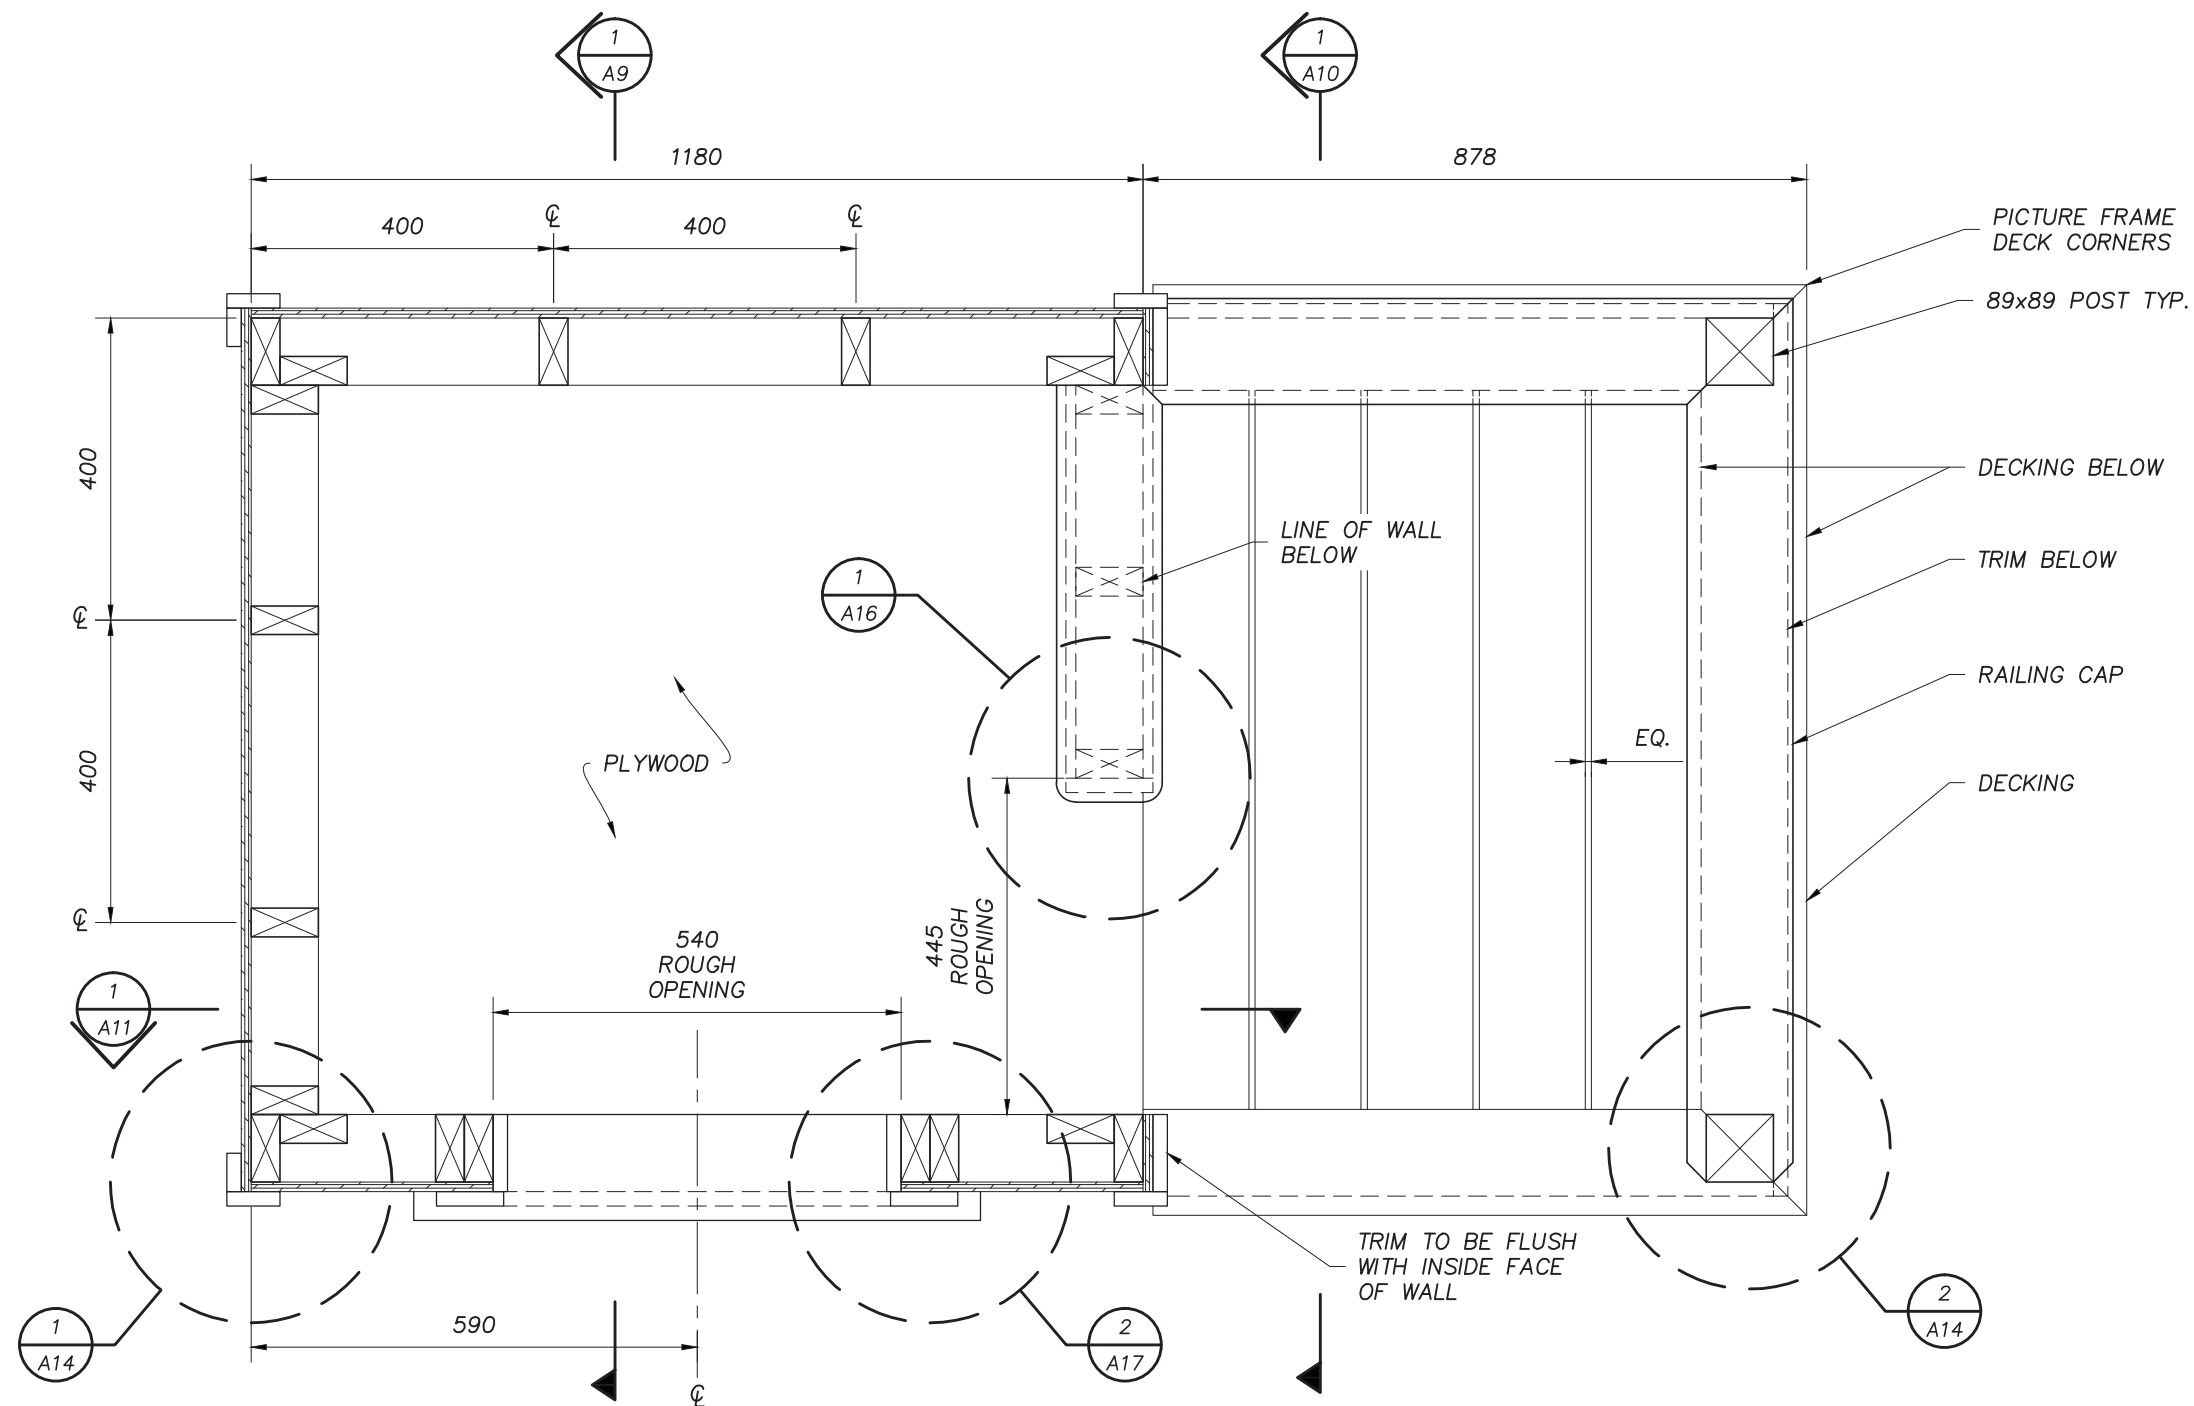

1
A2

FLOOR PLAN

NO.	ISSUED FOR:	DATE
1	ISSUED FOR 50% REVIEW	MAY. 26, 2022
2	ISSUED FOR 75% REVIEW	JUNE. 30, 2022
3	ISSUED FOR 99% REVIEW	NOV. 18, 2022

GENERAL NOTES:
FOR EDUCATIONAL PURPOSES ONLY

1. ALL SHEATHING STOCK TO BE VERIFIED ON SITE.
2. WALL FRAMING = 38x89
3. FINISH/SOFTEN ALL EXPOSED EDGES.
4. ALL FRAMING AT 400 O/C.
5. ALL DIMENSIONS TO FRAMING.
6. ALL FASTENING FOR THIS PROJECT TO BE AS PER THE NATIONAL BUILDING CODE.



CLIENT NAME:

SKILLS CANADA

PROJECT NAME:

**NATIONAL CARPENTRY
SECONDARY**

DRAWING TITLE:


FLOOR PLAN

DATE: MAY. 2022 SHEET No.

DRAWN BY: JAVA

SCALE: NOT TO SCALE

A2

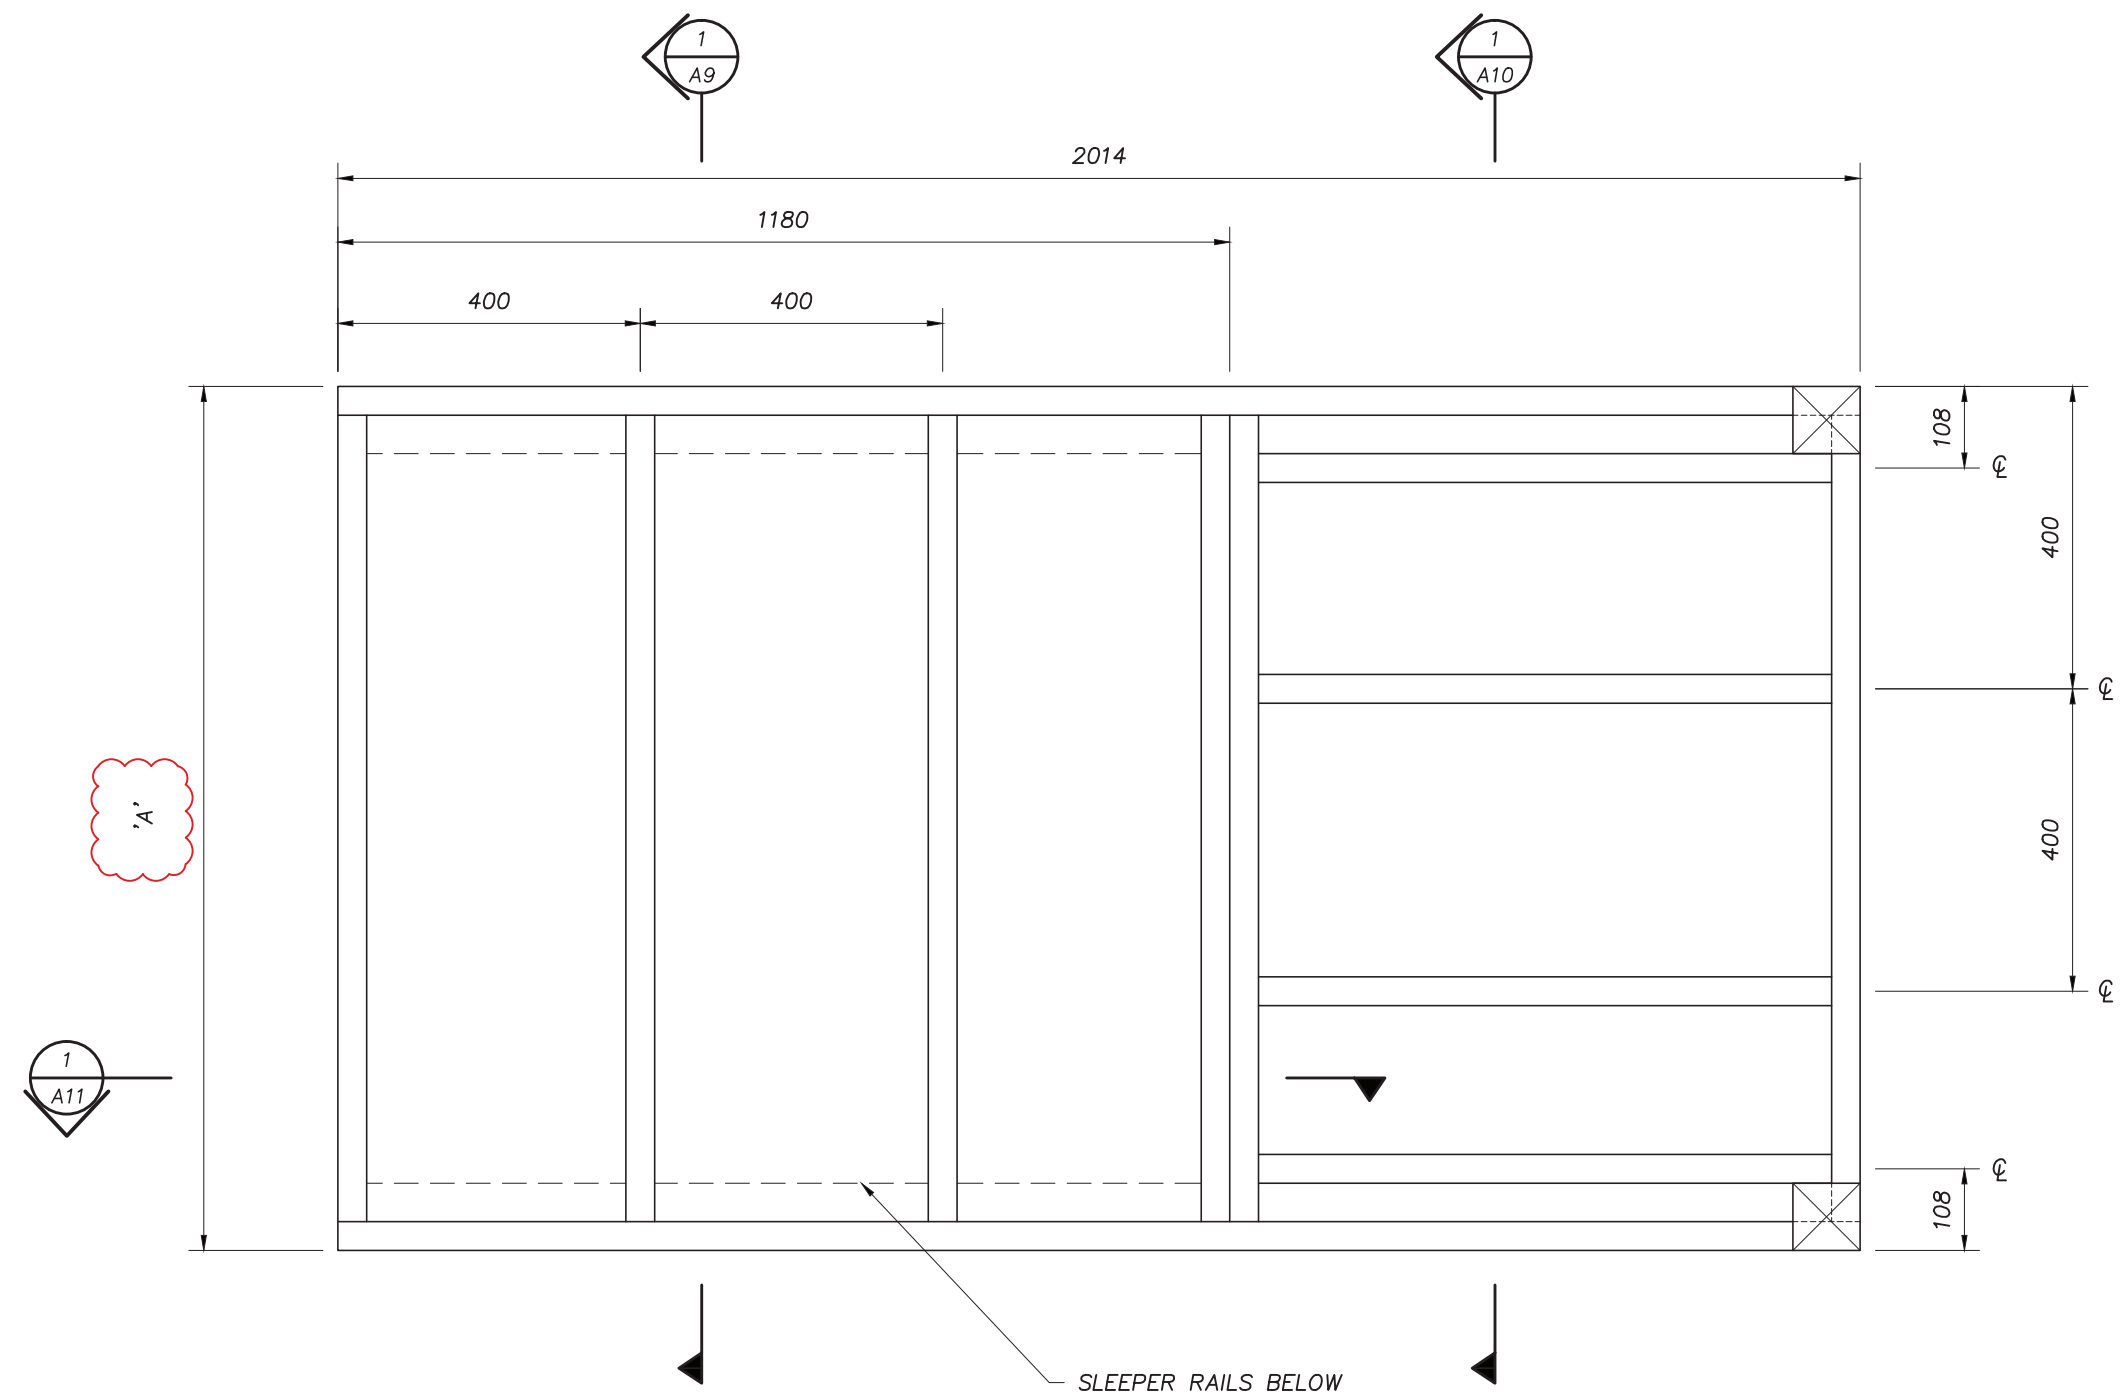

1
A3

FLOOR JOIST PLAN

NO.	ISSUED FOR:	DATE
1	ISSUED FOR 50% REVIEW	MAY. 26, 2022
2	ISSUED FOR 75% REVIEW	JUNE. 30, 2022
3	ISSUED FOR 99% REVIEW	NOV. 18, 2022

GENERAL NOTES:
FOR EDUCATIONAL PURPOSES ONLY




CLIENT NAME:
SKILLS CANADA

PROJECT NAME:
**NATIONAL CARPENTRY
SECONDARY**

DRAWING TITLE:
FLOOR JOIST PLAN

DATE: MAY. 2022	SHEET No.
DRAWN BY: JAVA	A3
SCALE: NOT TO SCALE	

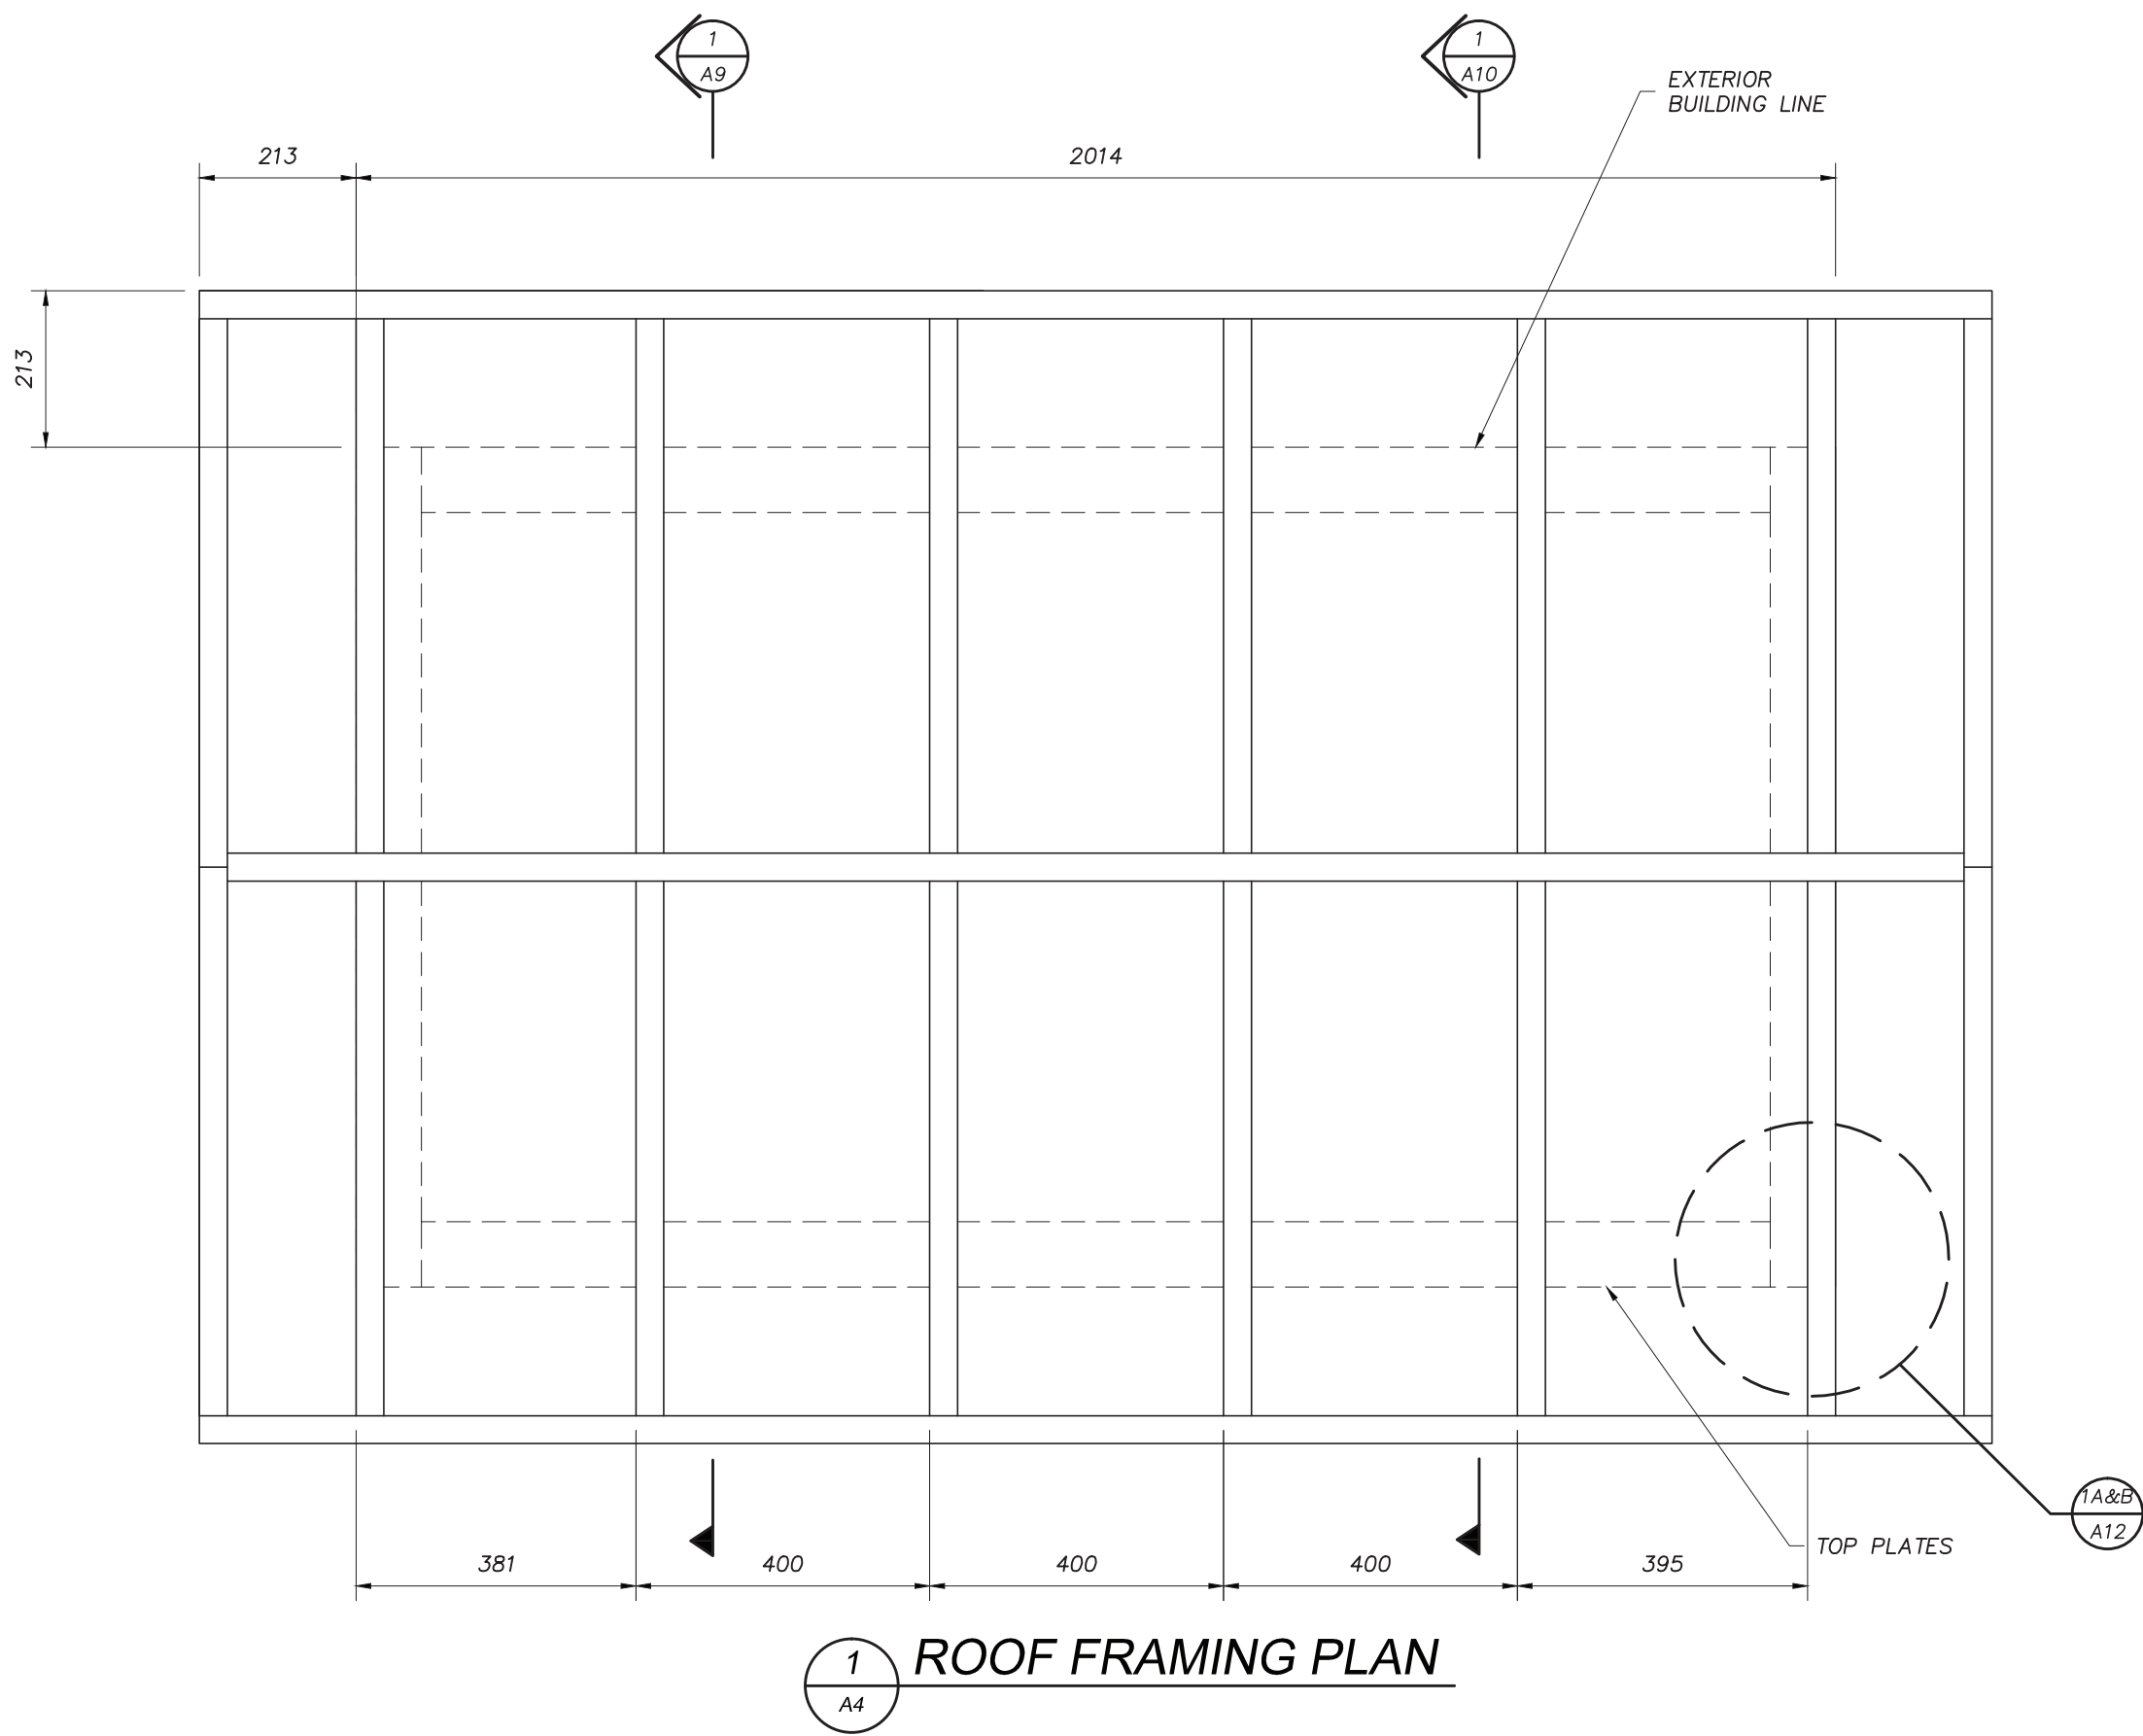

NO.	ISSUED FOR:	DATE
1	ISSUED FOR 50% REVIEW	MAY. 26, 2022
2	ISSUED FOR 75% REVIEW	JUNE. 30, 2022
3	ISSUED FOR 99% REVIEW	NOV. 18, 2022

- GENERAL NOTES:
FOR EDUCATIONAL PURPOSES ONLY
1. NO SHEATHING FOR ROOF
 2. RIDGE STOCK = 38x140



SkillsCompétences
Canada

CLIENT NAME:
SKILLS CANADA

PROJECT NAME:
NATIONAL CARPENTRY
SECONDARY

DRAWING TITLE:
ROOF FRAMING PLAN


DATE: MAY. 2022

DRAWN BY: JAVA

SCALE: NOT TO SCALE

SHEET No.

A4

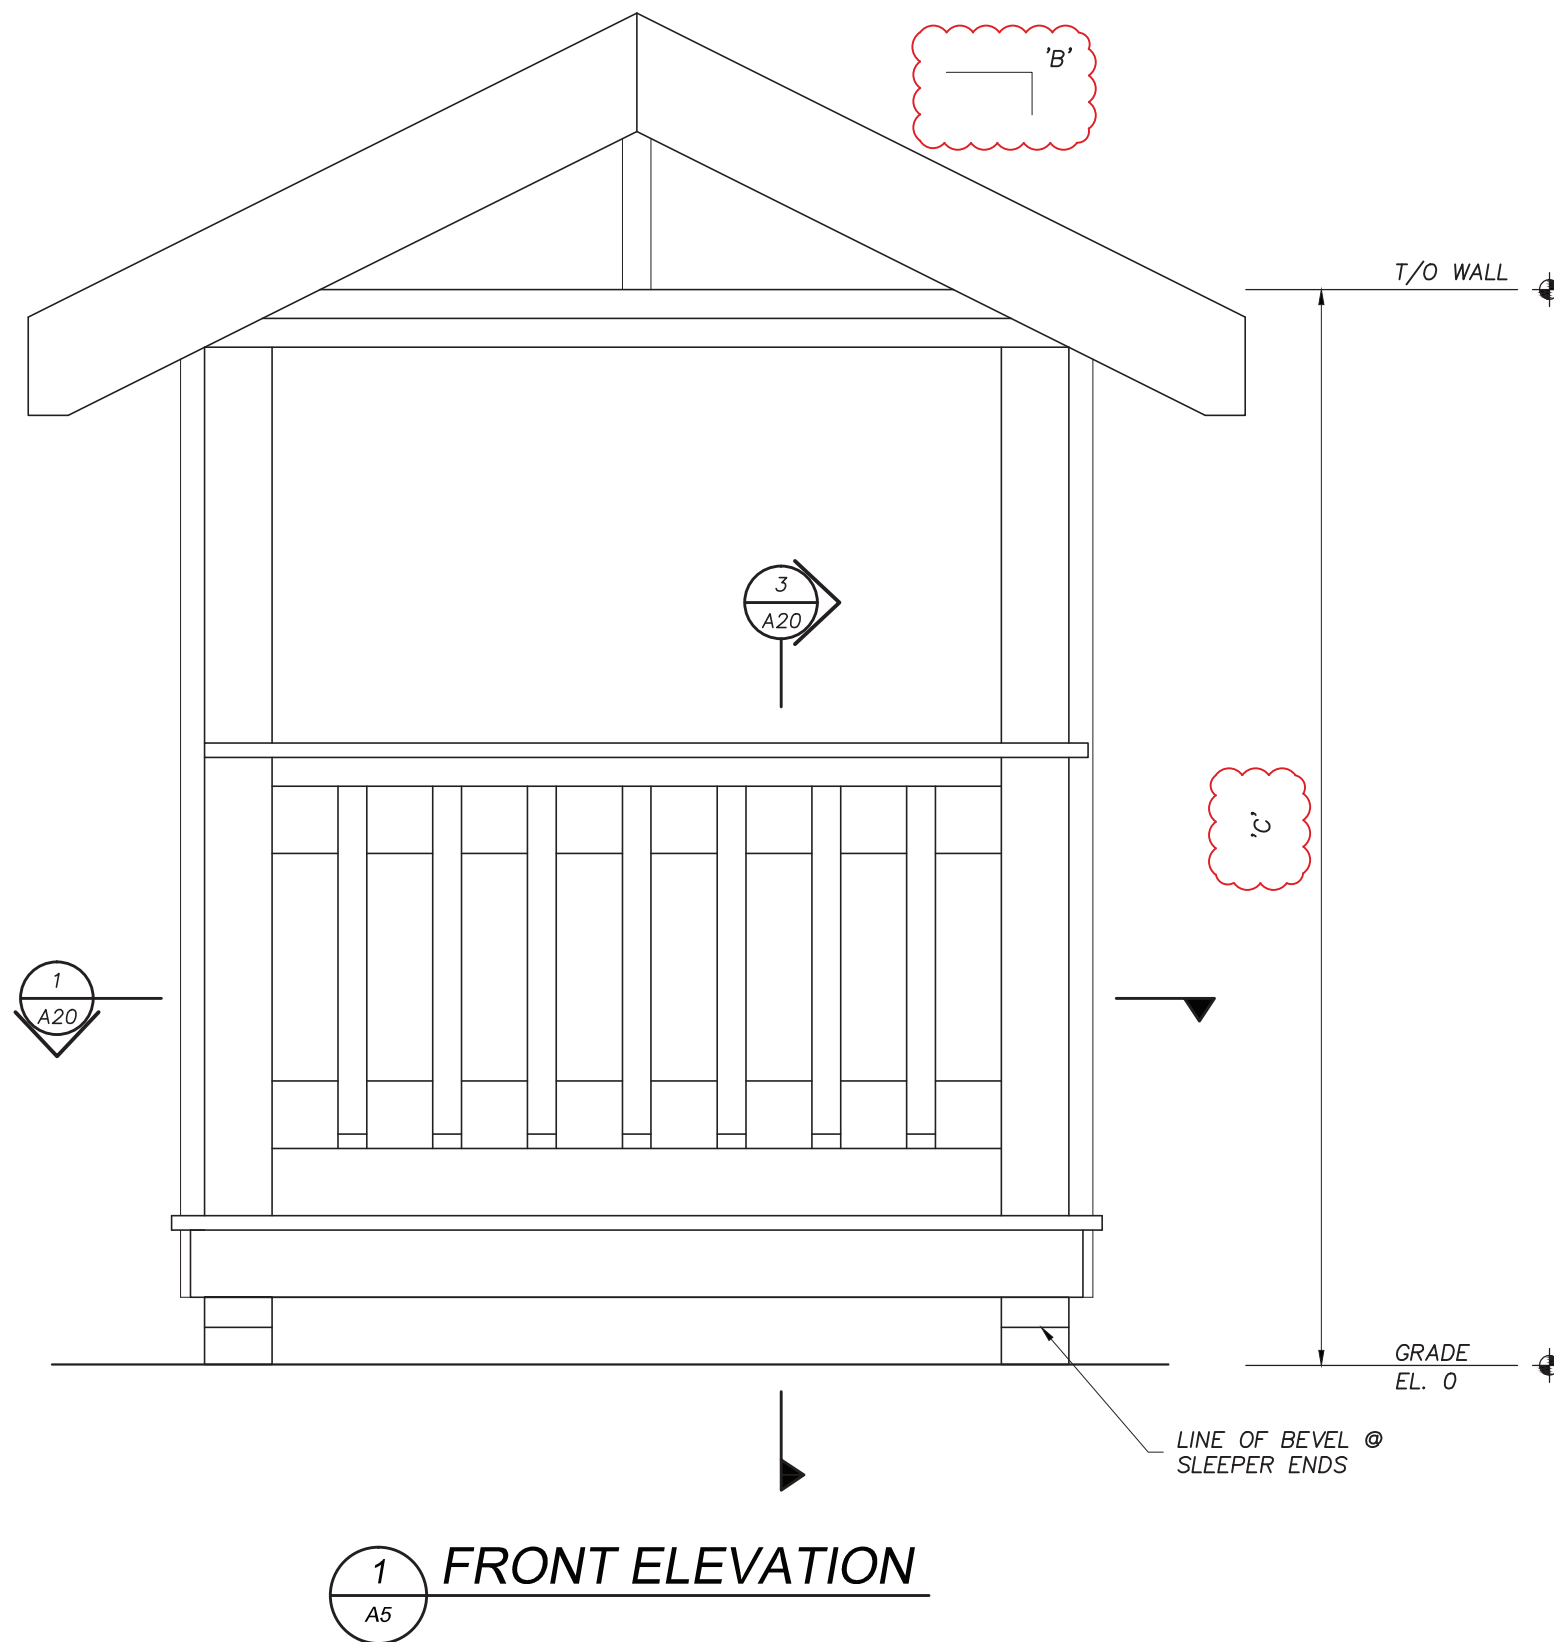

NO.	ISSUED FOR:	DATE
1	ISSUED FOR 50% REVIEW	MAY. 26, 2022
2	ISSUED FOR 75% REVIEW	JUNE. 30, 2022
3	ISSUED FOR 99% REVIEW	NOV. 18, 2022

GENERAL NOTES:
FOR EDUCATIONAL PURPOSES ONLY

1. T/O = TOP OF



CLIENT NAME:
SKILLS CANADA

PROJECT NAME:
NATIONAL CARPENTRY
SECONDARY


DRAWING TITLE:
FRONT ELEVATION

DATE: MAY. 2022 SHEET No.

DRAWN BY: JAVA

SCALE: NOT TO SCALE

A5

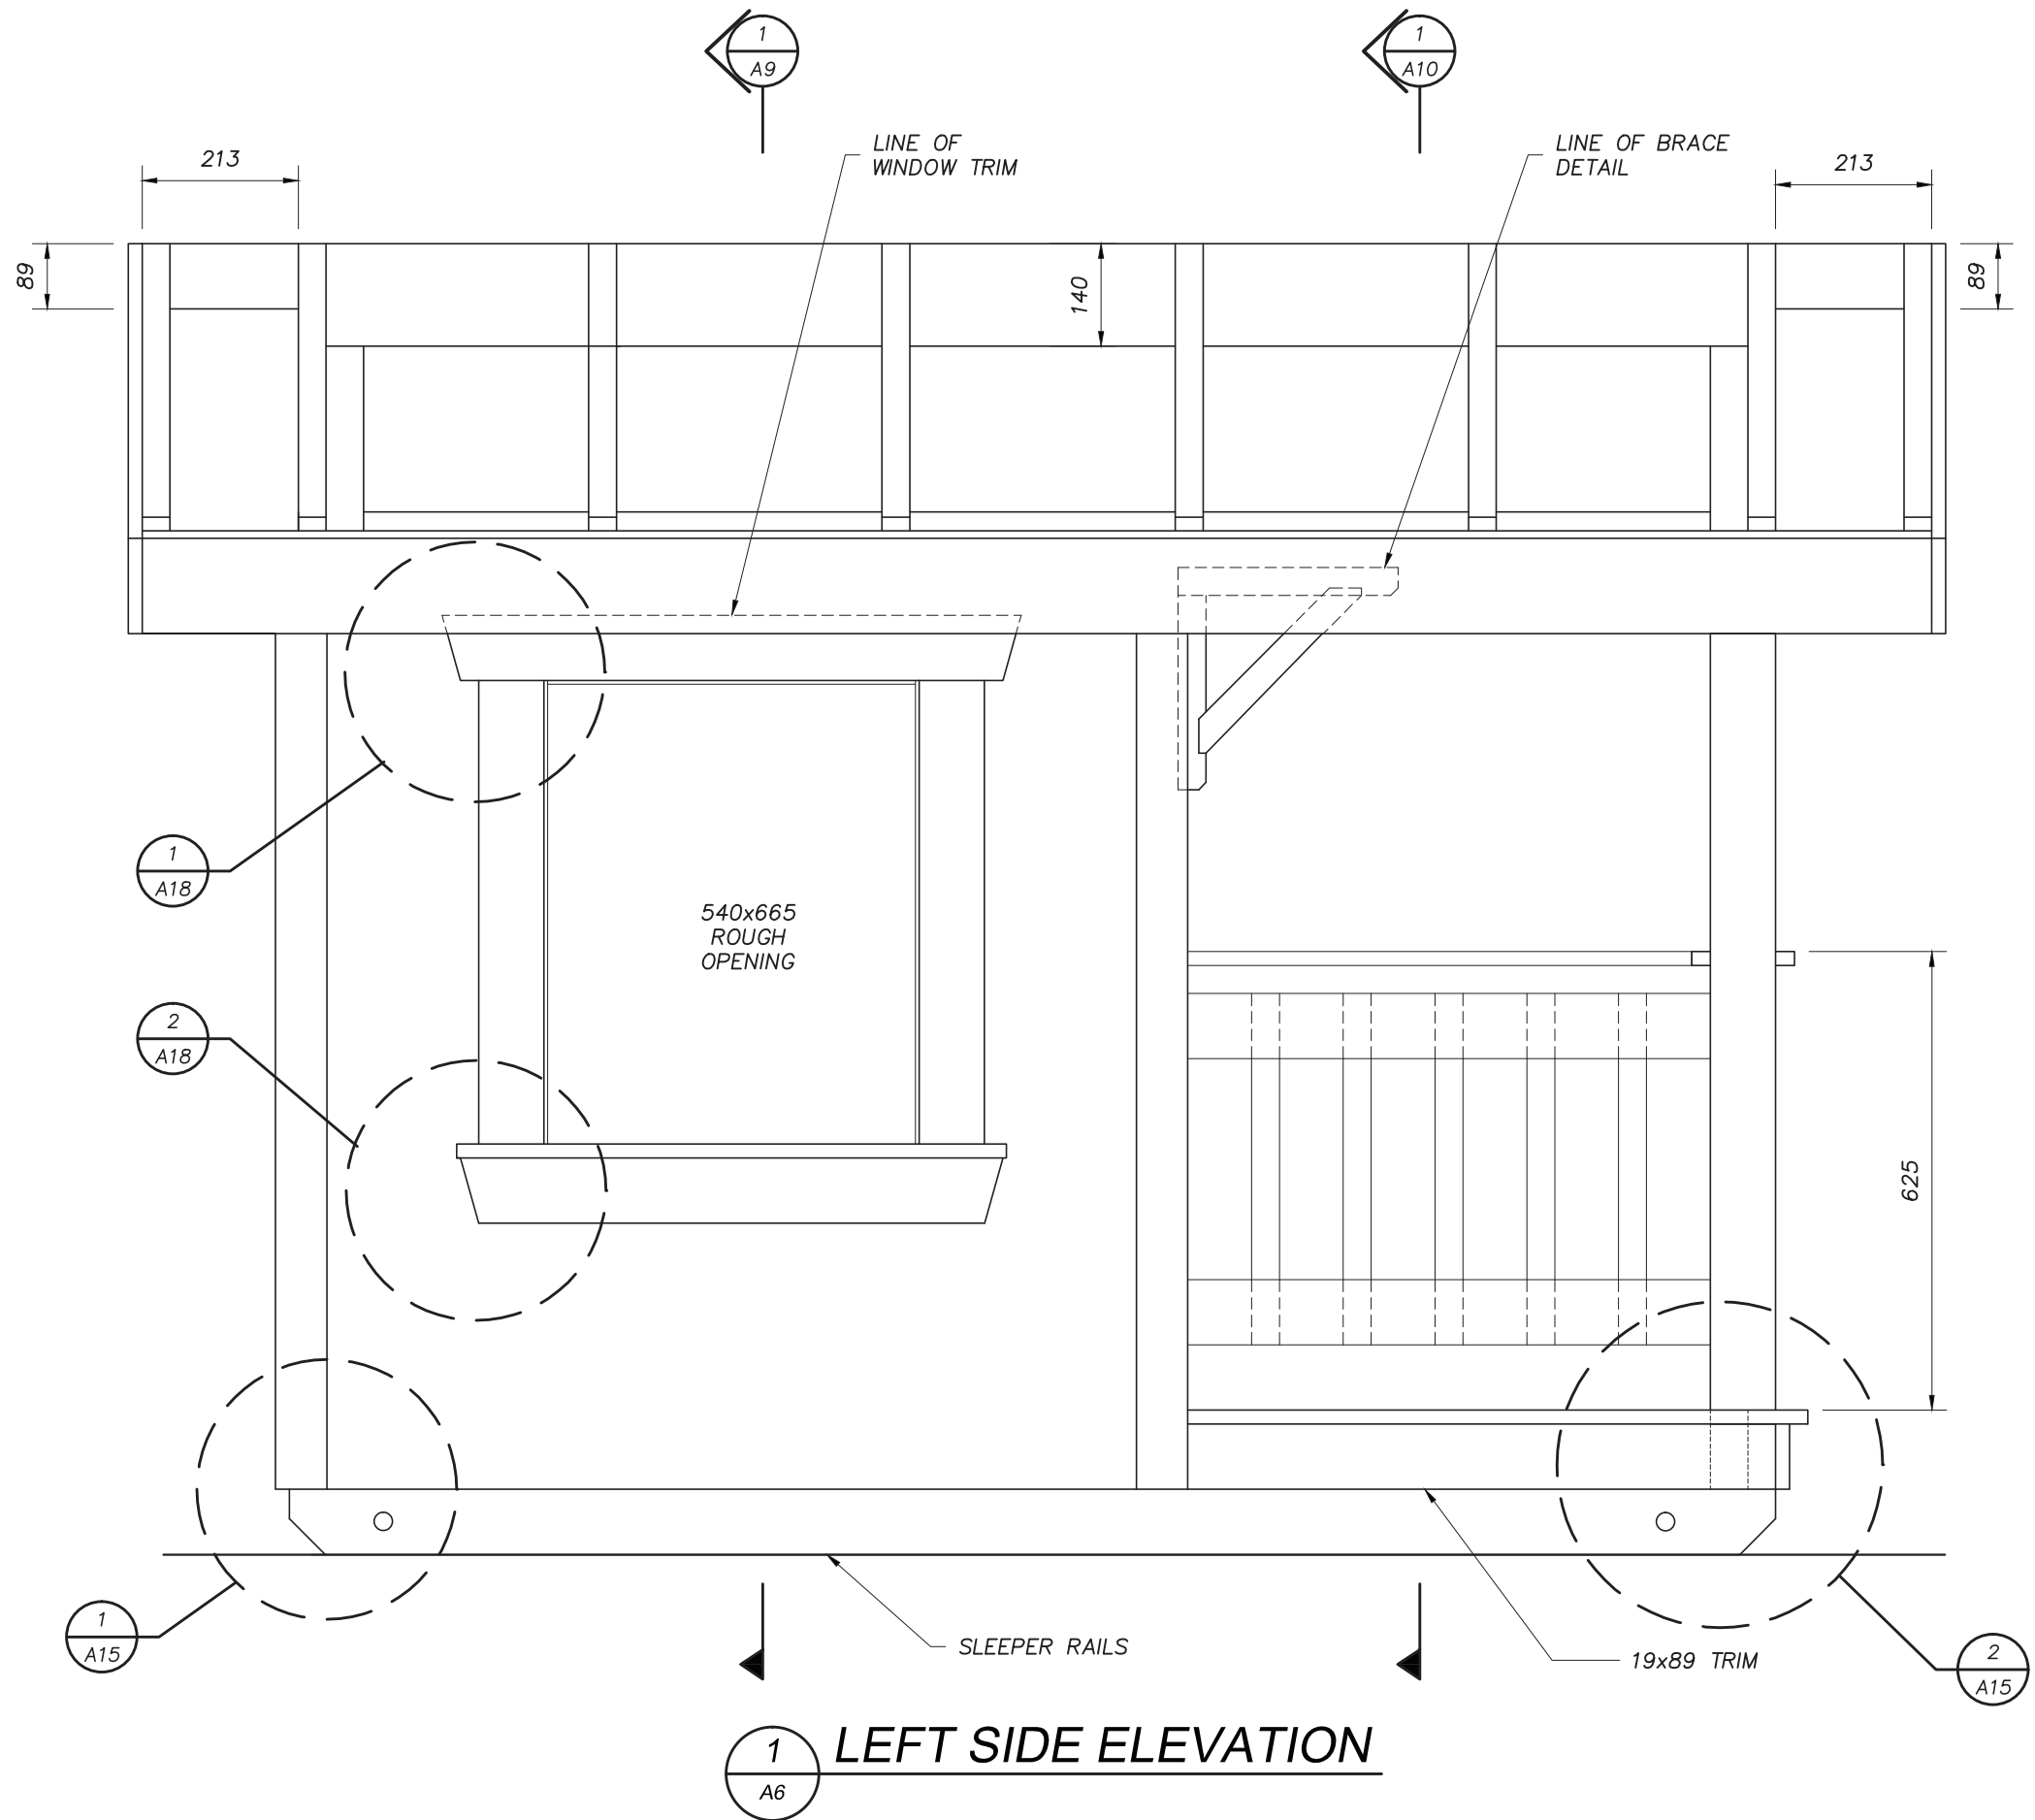

NO.	ISSUED FOR:	DATE
1	ISSUED FOR 50% REVIEW	MAY. 26, 2022
2	ISSUED FOR 75% REVIEW	JUNE. 30, 2022
3	ISSUED FOR 99% REVIEW	NOV. 18, 2022

GENERAL NOTES:
FOR EDUCATIONAL PURPOSES ONLY



CLIENT NAME:
SKILLS CANADA

PROJECT NAME:
NATIONAL CARPENTRY
SECONDARY

DRAWING TITLE:
LEFT SIDE ELEVATION

DATE: MAY. 2022	SHEET No.
DRAWN BY: JAVA	A6
SCALE: NOT TO SCALE	

NO.	ISSUED FOR:	DATE
1	ISSUED FOR 50% REVIEW	MAY. 26, 2022
2	ISSUED FOR 75% REVIEW	JUNE. 30, 2022
3	ISSUED FOR 99% REVIEW	NOV. 18, 2022

GENERAL NOTES:
FOR EDUCATIONAL PURPOSES ONLY



CLIENT NAME:
SKILLS CANADA

PROJECT NAME:
NATIONAL CARPENTRY
SECONDARY


DRAWING TITLE:
REAR ELEVATION

DATE: MAY. 2022 SHEET No.


DRAWN BY: JAVA

SCALE: NOT TO SCALE

A7

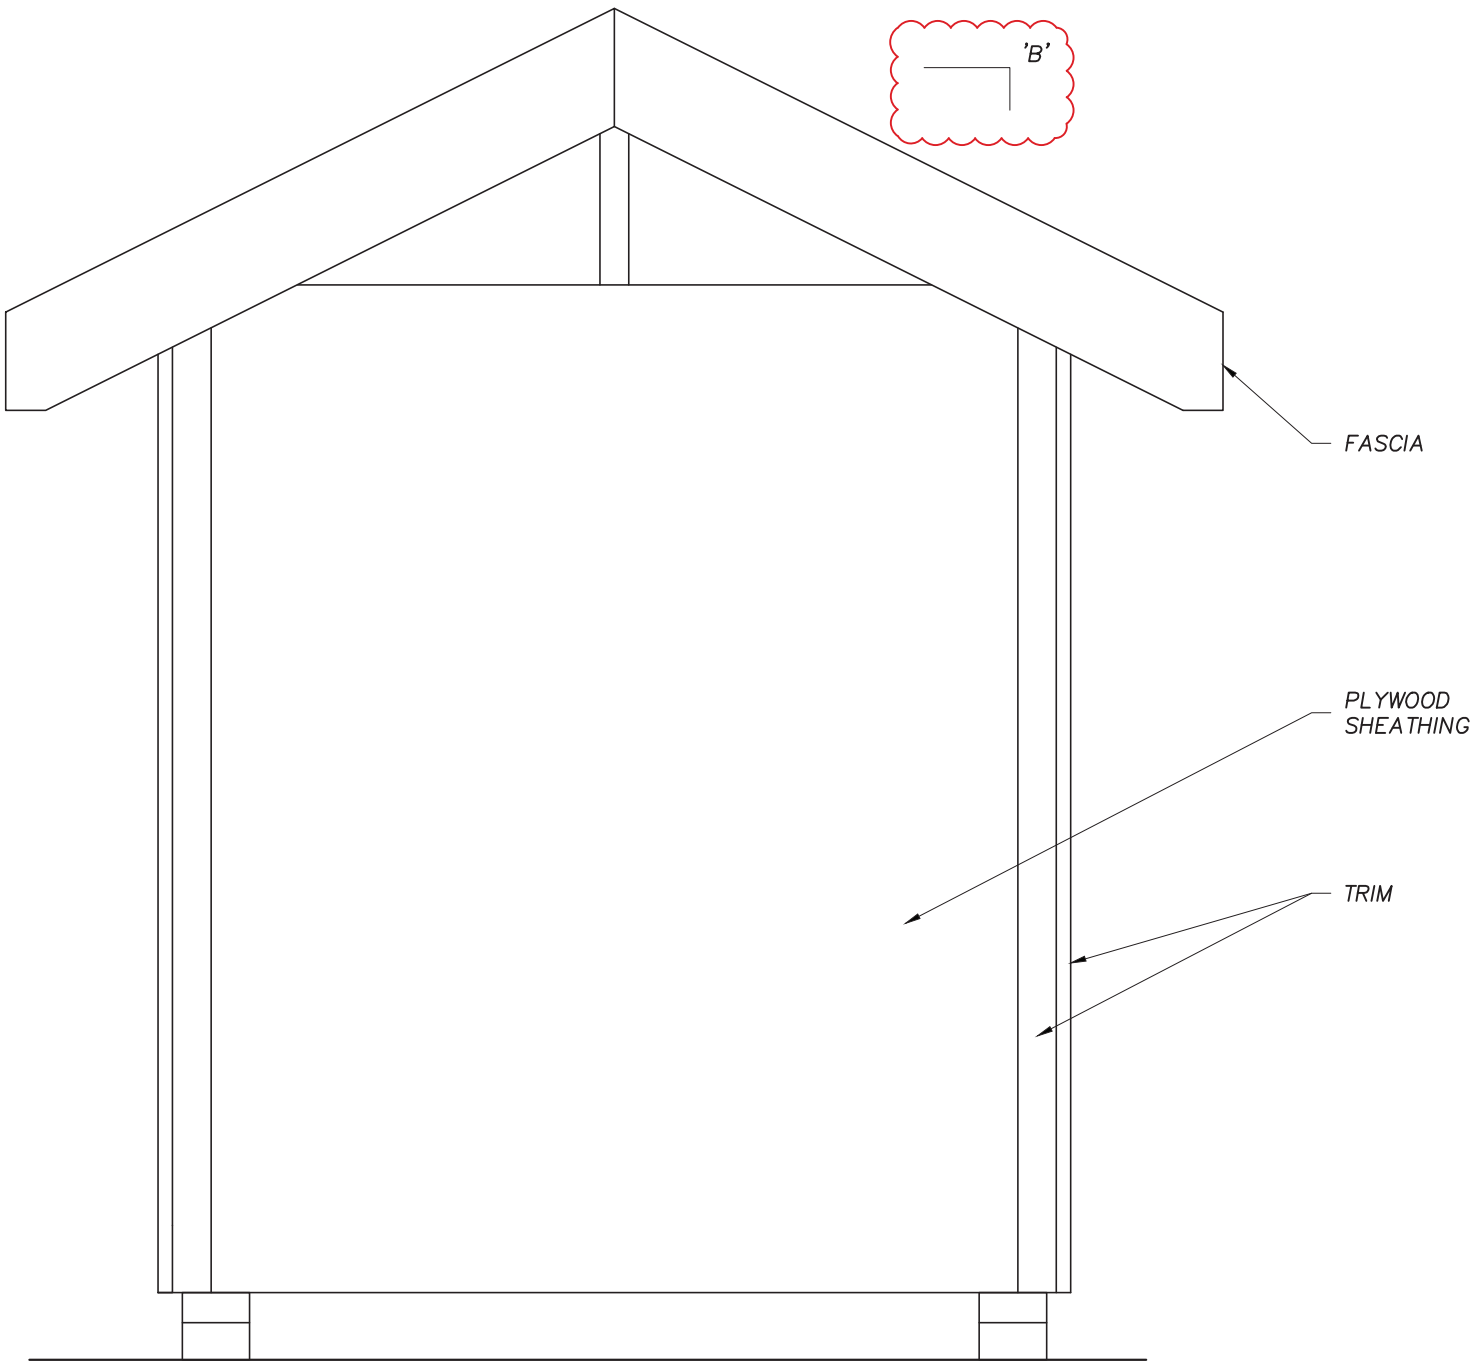

1 REAR ELEVATION
A7

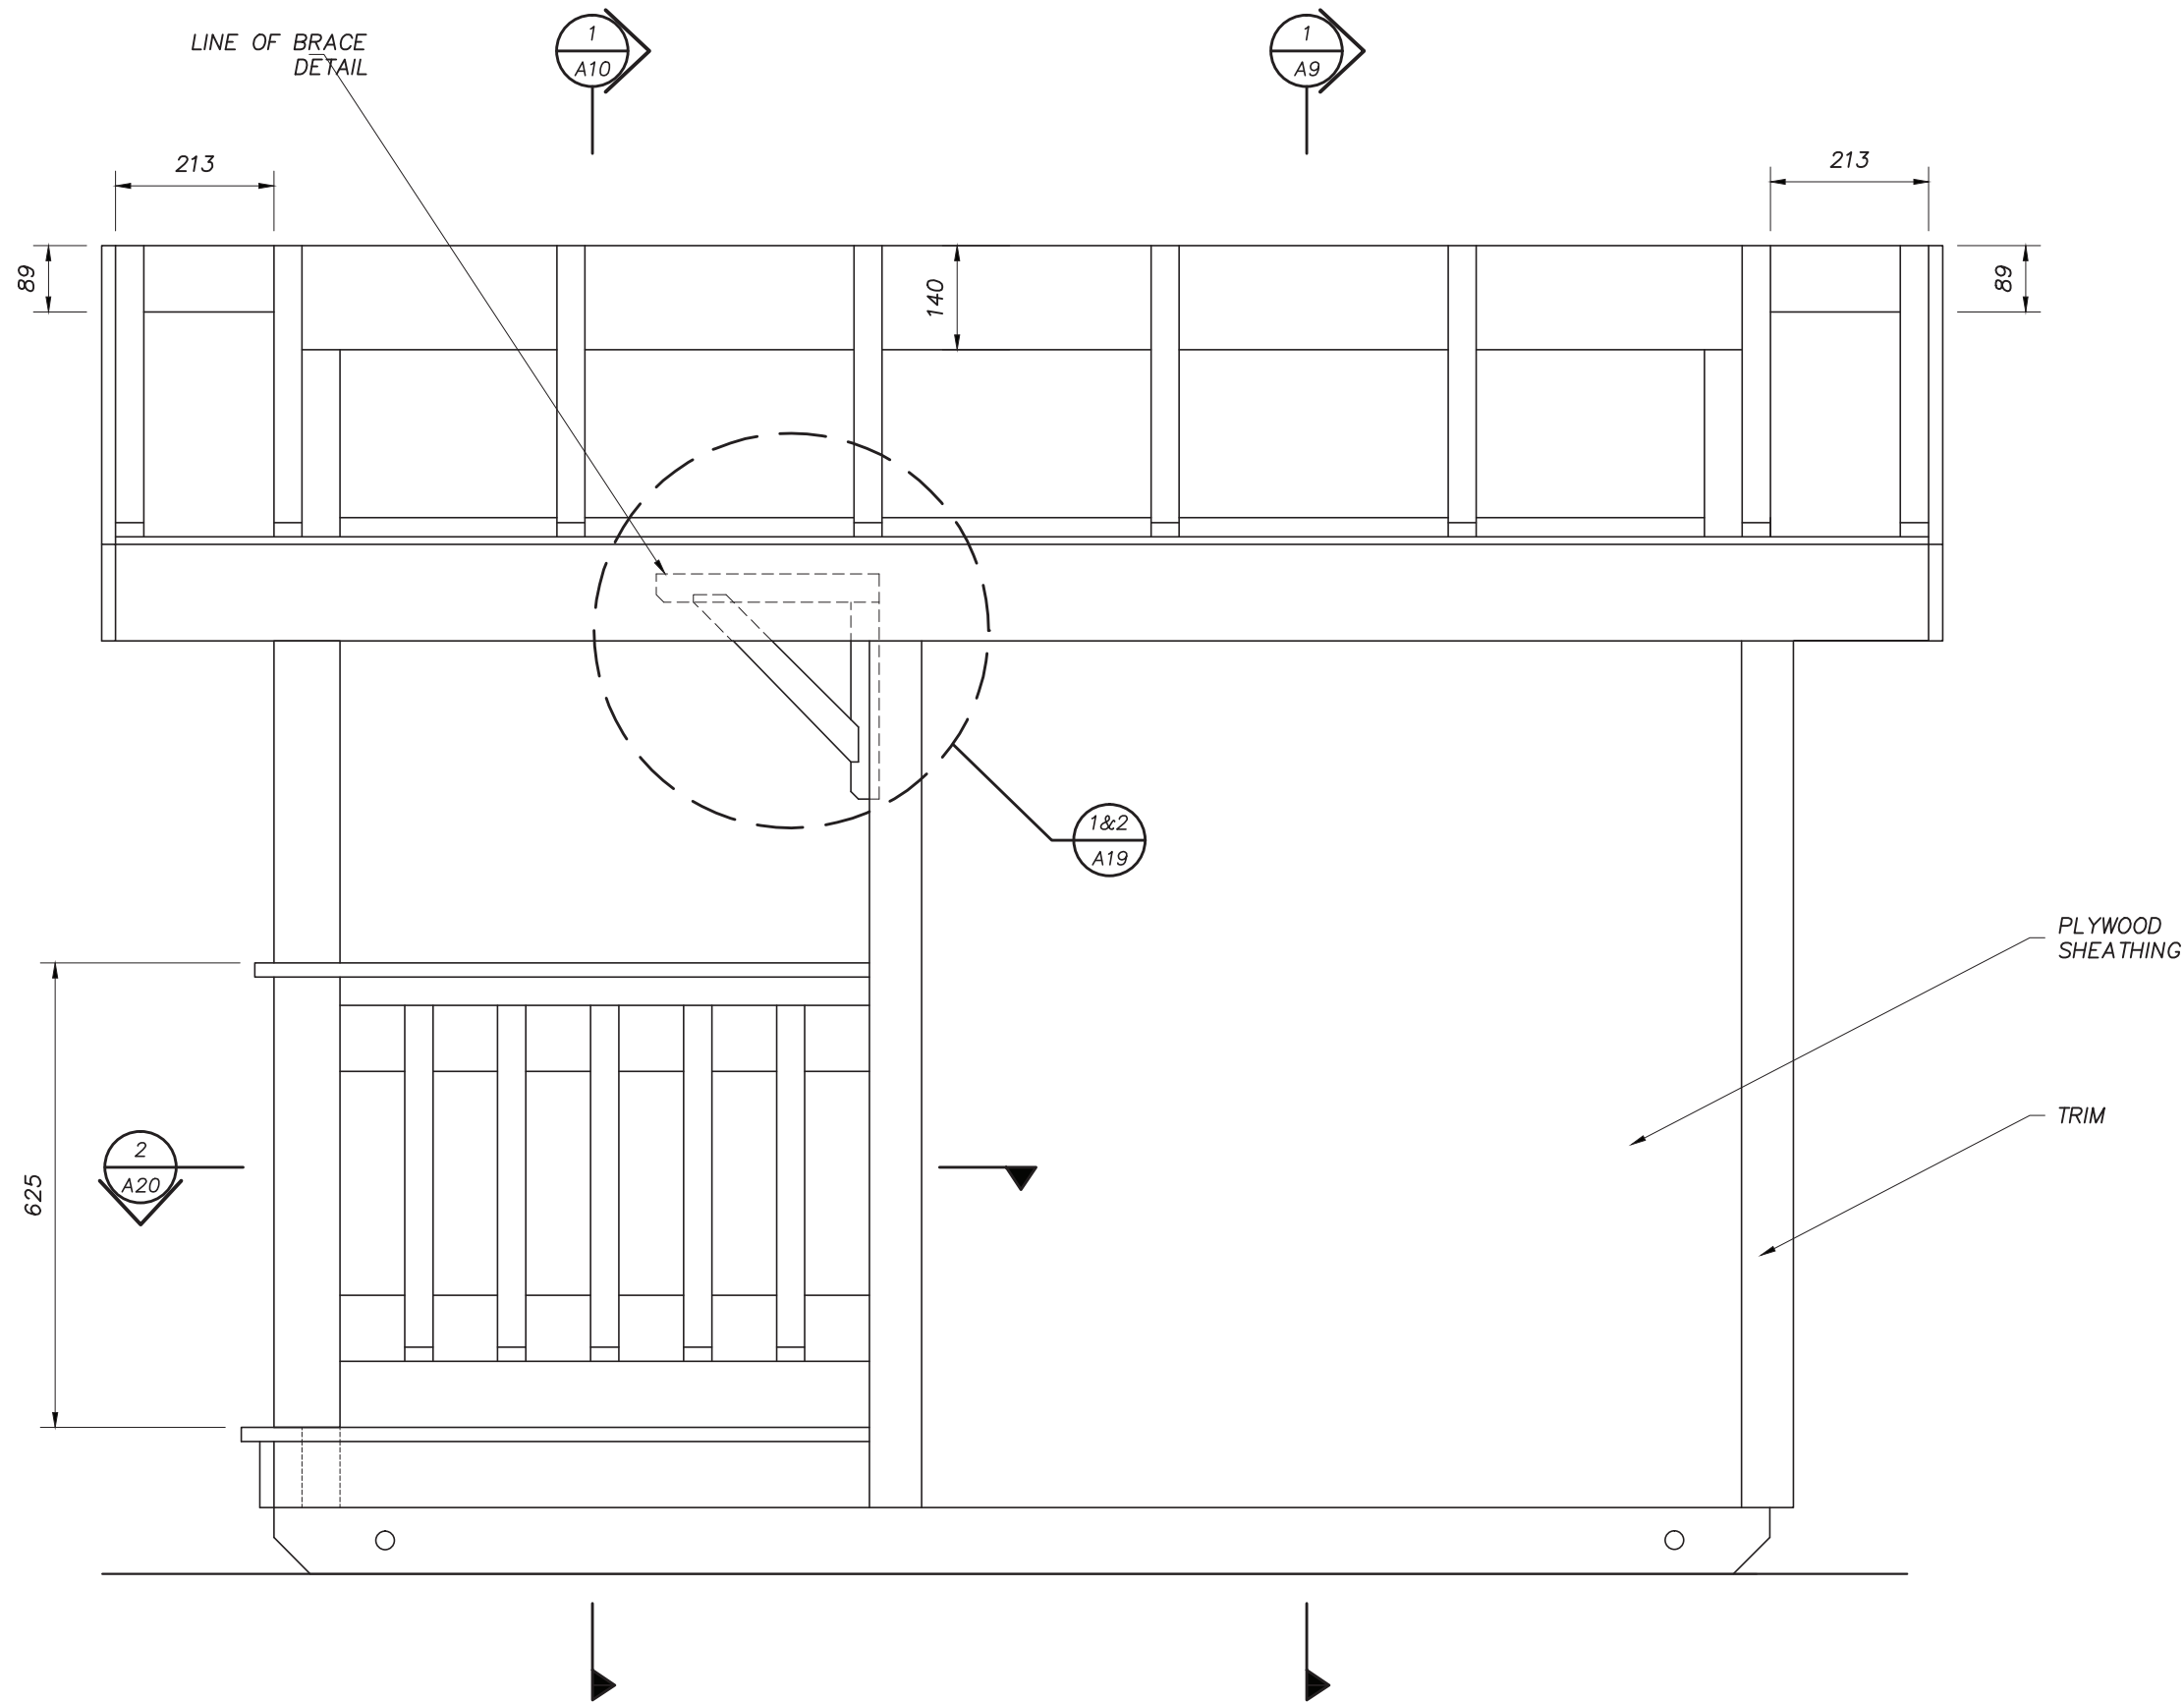

2 RIGHT SIDE ELEVATION
A8

NO.	ISSUED FOR:	DATE
1	ISSUED FOR 50% REVIEW	MAY. 26, 2022
2	ISSUED FOR 75% REVIEW	JUNE. 30, 2022
3	ISSUED FOR 99% REVIEW	NOV. 18, 2022

GENERAL NOTES:
FOR EDUCATIONAL PURPOSES ONLY




CLIENT NAME:
SKILLS CANADA

PROJECT NAME:
NATIONAL CARPENTRY
SECONDARY

DRAWING TITLE:
RIGHT SIDE ELEVATION

DATE: MAY. 2022	SHEET No.
DRAWN BY: JAVA	A8
SCALE: NOT TO SCALE	

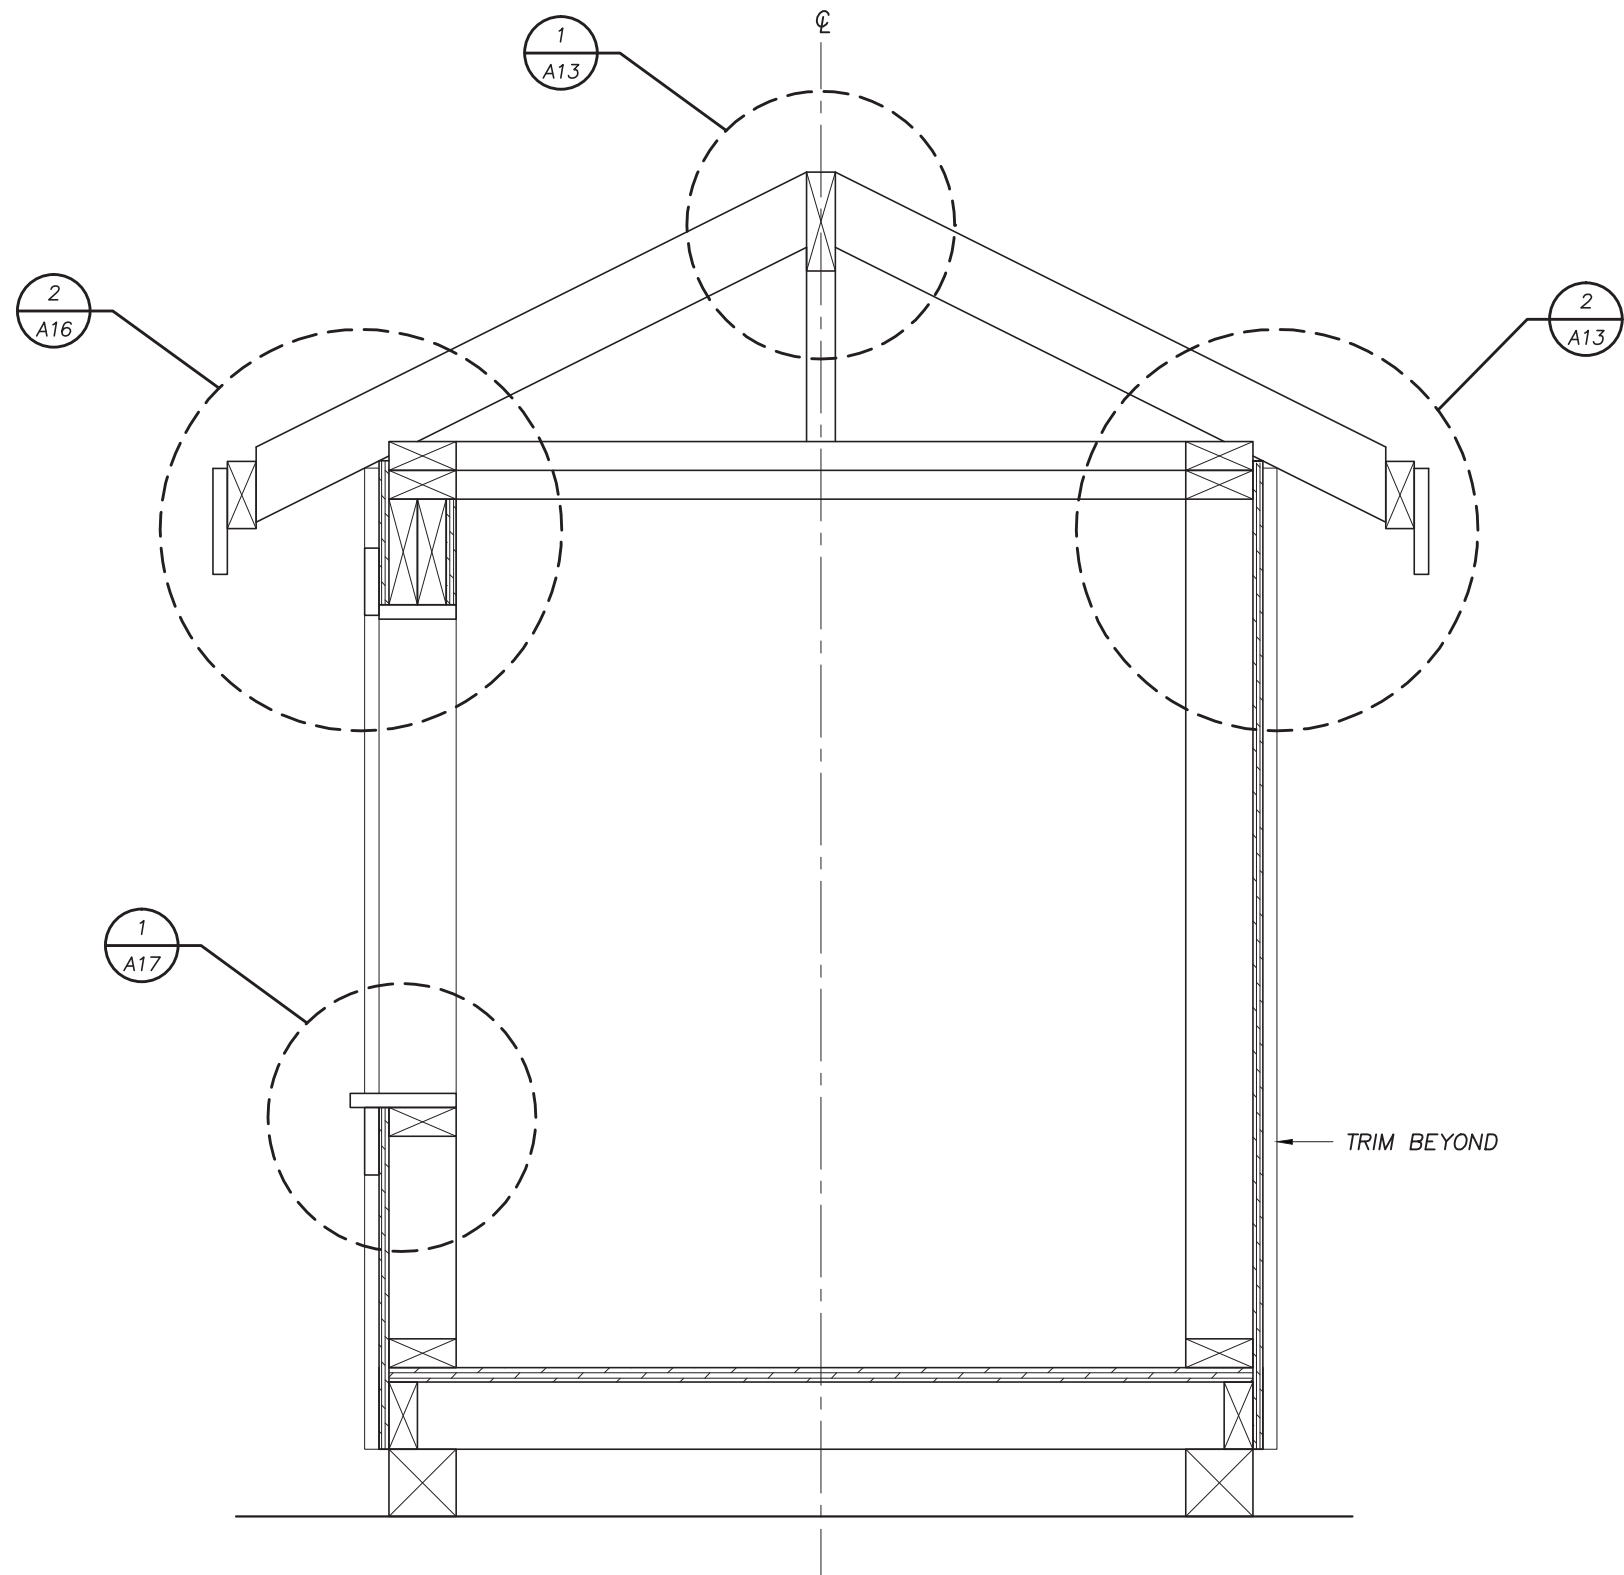

1 SECTION (A2, A3, A4, A6, A8)
A9

NO.	ISSUED FOR:	DATE
1	ISSUED FOR 50% REVIEW	MAY. 26, 2022
2	ISSUED FOR 75% REVIEW	JUNE. 30, 2022
3	ISSUED FOR 99% REVIEW	NOV. 18, 2022

GENERAL NOTES:
FOR EDUCATIONAL PURPOSES ONLY




CLIENT NAME:
SKILLS CANADA

PROJECT NAME:
NATIONAL CARPENTRY
SECONDARY

DRAWING TITLE:
SECTION

DATE: MAY. 2022	SHEET No.
DRAWN BY: JAVA	A9
SCALE: NOT TO SCALE	

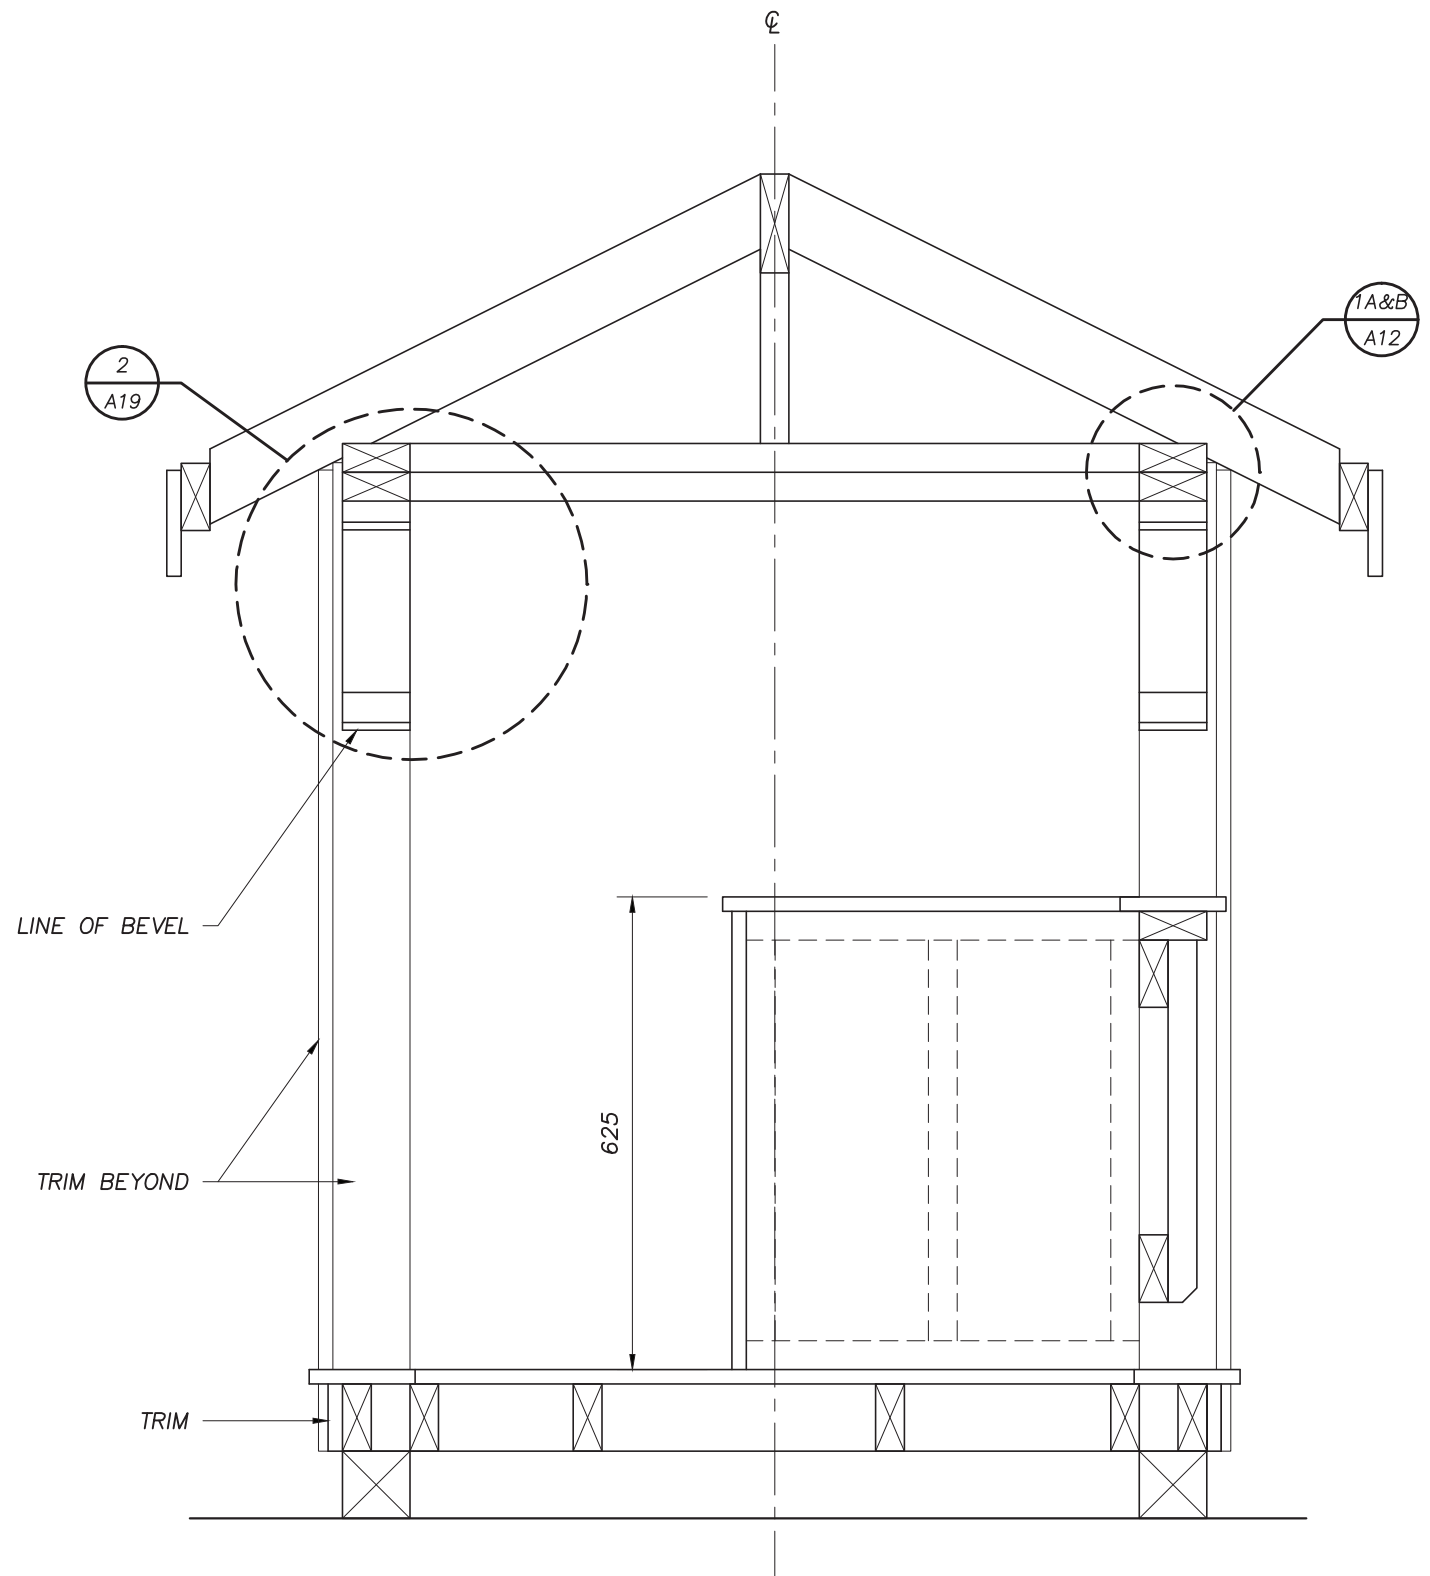

SECTION - EXCLUDING BACK WALL
(A2, A3, A4, A6, A8)

1
A10

NO.	ISSUED FOR:	DATE
1	ISSUED FOR 50% REVIEW	MAY. 26, 2022
2	ISSUED FOR 75% REVIEW	JUNE. 30, 2022
3	ISSUED FOR 99% REVIEW	NOV. 18, 2022

GENERAL NOTES:
FOR EDUCATIONAL PURPOSES ONLY



CLIENT NAME:
SKILLS CANADA

PROJECT NAME:
**NATIONAL CARPENTRY
SECONDARY**

DRAWING TITLE:
SECTION

DATE: MAY. 2022 SHEET No.



DRAWN BY: JAVA

SCALE: NOT TO SCALE

A10

NO.	ISSUED FOR:	DATE
1	ISSUED FOR 50% REVIEW	MAY. 26, 2022
2	ISSUED FOR 75% REVIEW	JUNE. 30, 2022
3	ISSUED FOR 99% REVIEW	NOV. 18, 2022

GENERAL NOTES:
FOR EDUCATIONAL PURPOSES ONLY

 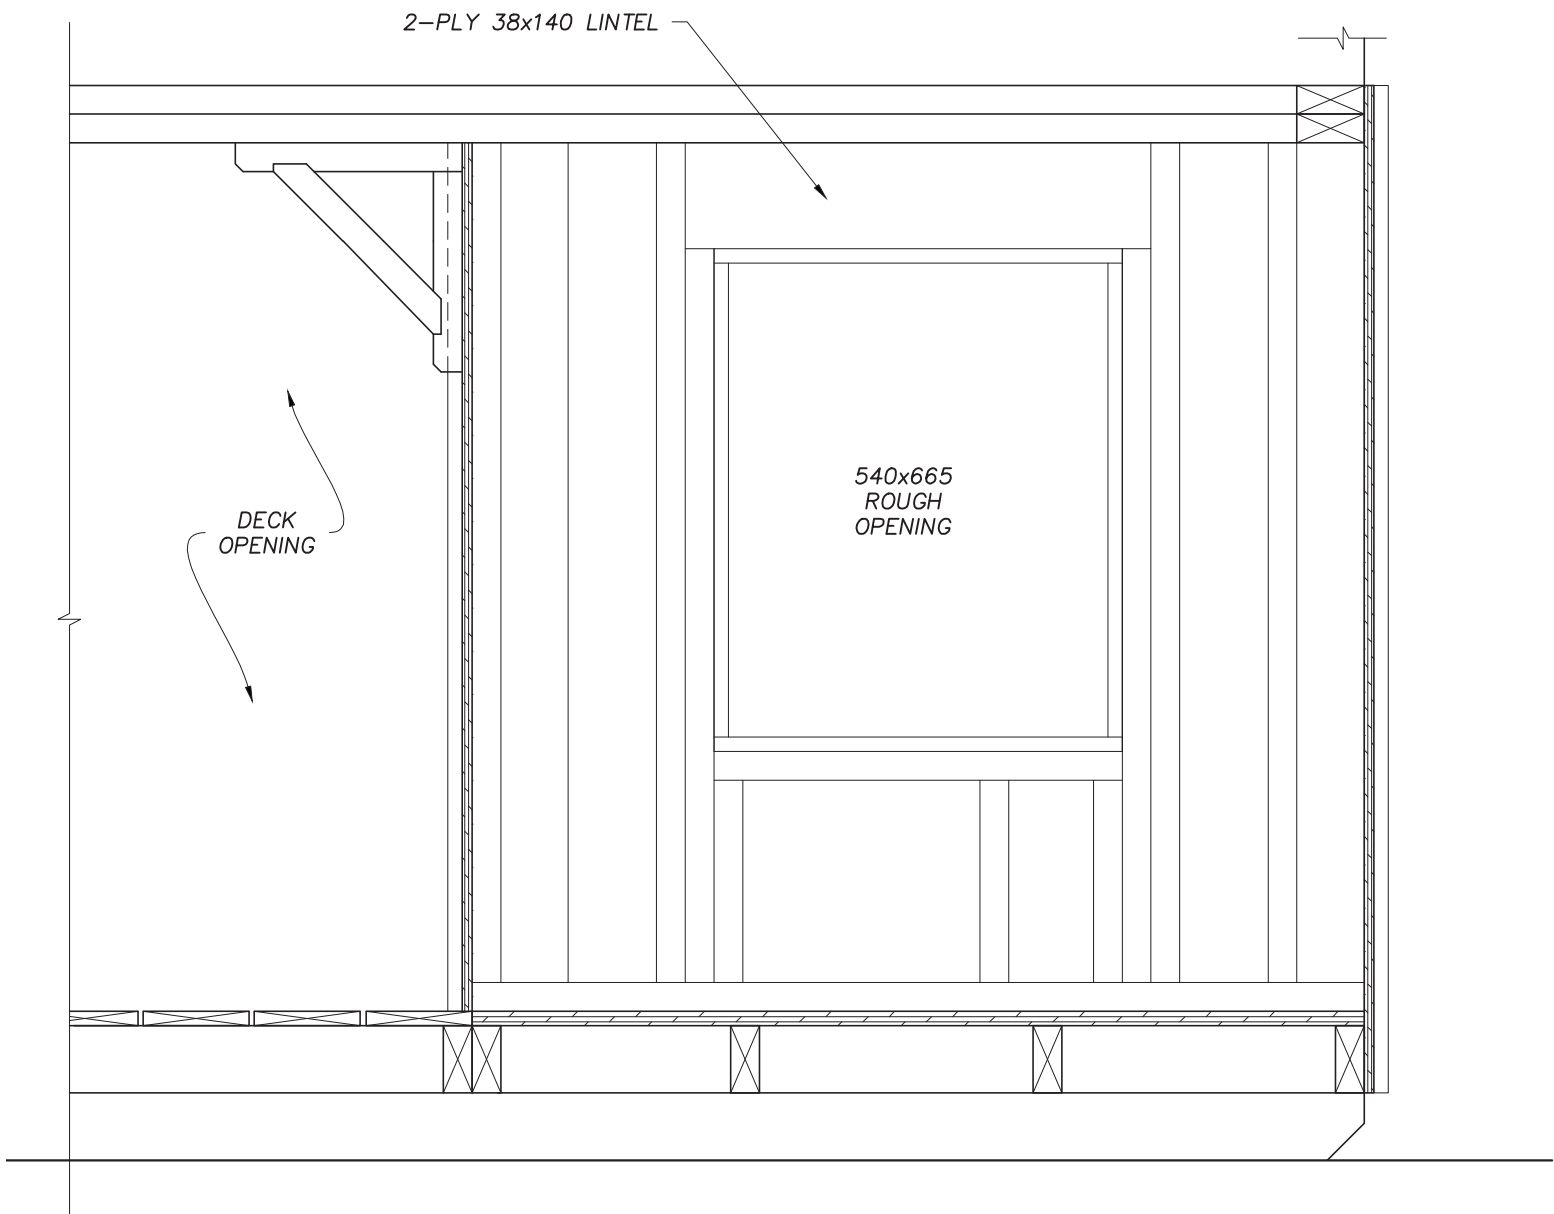

SECTION (A2, A3)



CLIENT NAME:
SKILLS CANADA

PROJECT NAME:
NATIONAL CARPENTRY
SECONDARY


DRAWING TITLE:
SECTION

DATE: MAY. 2022
DRAWN BY: JAVA
SCALE: NOT TO SCALE

SHEET No.
A11


NO.	ISSUED FOR:	DATE
1	ISSUED FOR 50% REVIEW	MAY. 26, 2022
2	ISSUED FOR 75% REVIEW	JUNE. 30, 2022
3	ISSUED FOR 99% REVIEW	NOV. 18, 2022

GENERAL NOTES:
FOR EDUCATIONAL PURPOSES ONLY

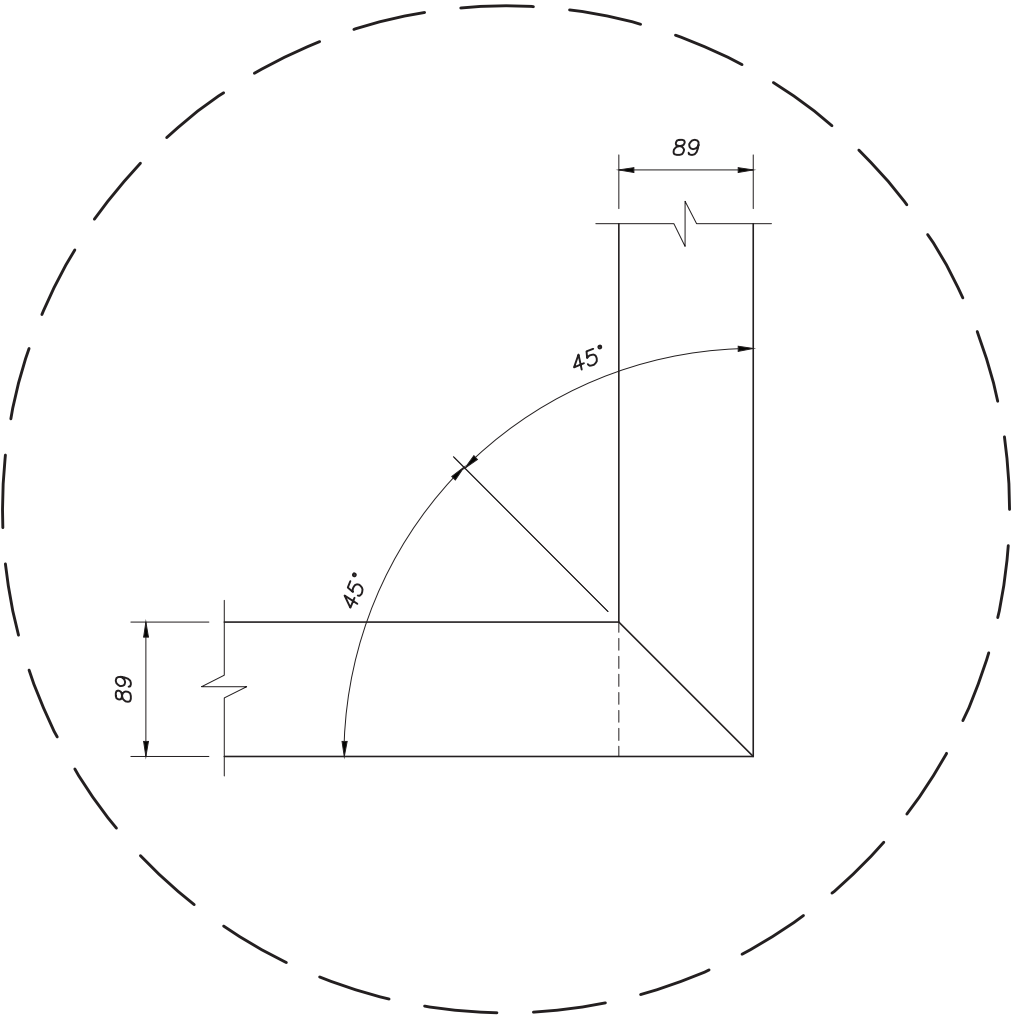

PLAN OF LOWER TOP PLATE
CONNECTION AT POSTS

1A
A10

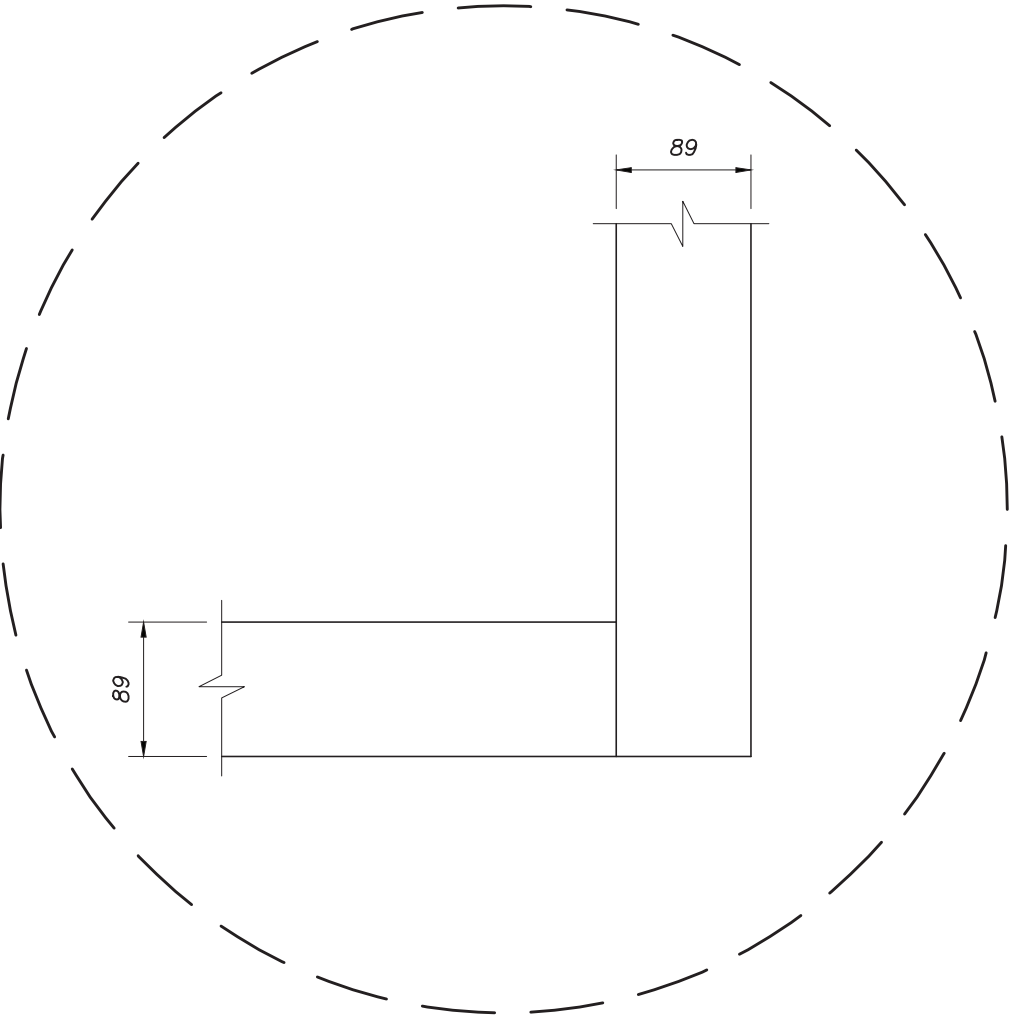

PLAN OF UPPER TOP PLATE
CONNECTION AT POSTS

1B
A10



CLIENT NAME:
SKILLS CANADA

PROJECT NAME:
NATIONAL CARPENTRY
SECONDARY

DRAWING TITLE:
DETAILS

DATE: MAY. 2022
DRAWN BY: JAVA
SCALE: NOT TO SCALE

SHEET No.

A12

NO.	ISSUED FOR:	DATE
1	ISSUED FOR 50% REVIEW	MAY. 26, 2022
2	ISSUED FOR 75% REVIEW	JUNE. 30, 2022
3	ISSUED FOR 99% REVIEW	NOV. 18, 2022

- GENERAL NOTES:
FOR EDUCATIONAL PURPOSES ONLY
- ALL FINISHING ITEMS TO BE NAILED WITH FINISHING NAILS.




CLIENT NAME:
SKILLS CANADA


PROJECT NAME:
NATIONAL CARPENTRY
SECONDARY

DRAWING TITLE:
DETAILS

DATE: MAY. 2022	SHEET No. A13
DRAWN BY: JAVA	
SCALE: NOT TO SCALE	

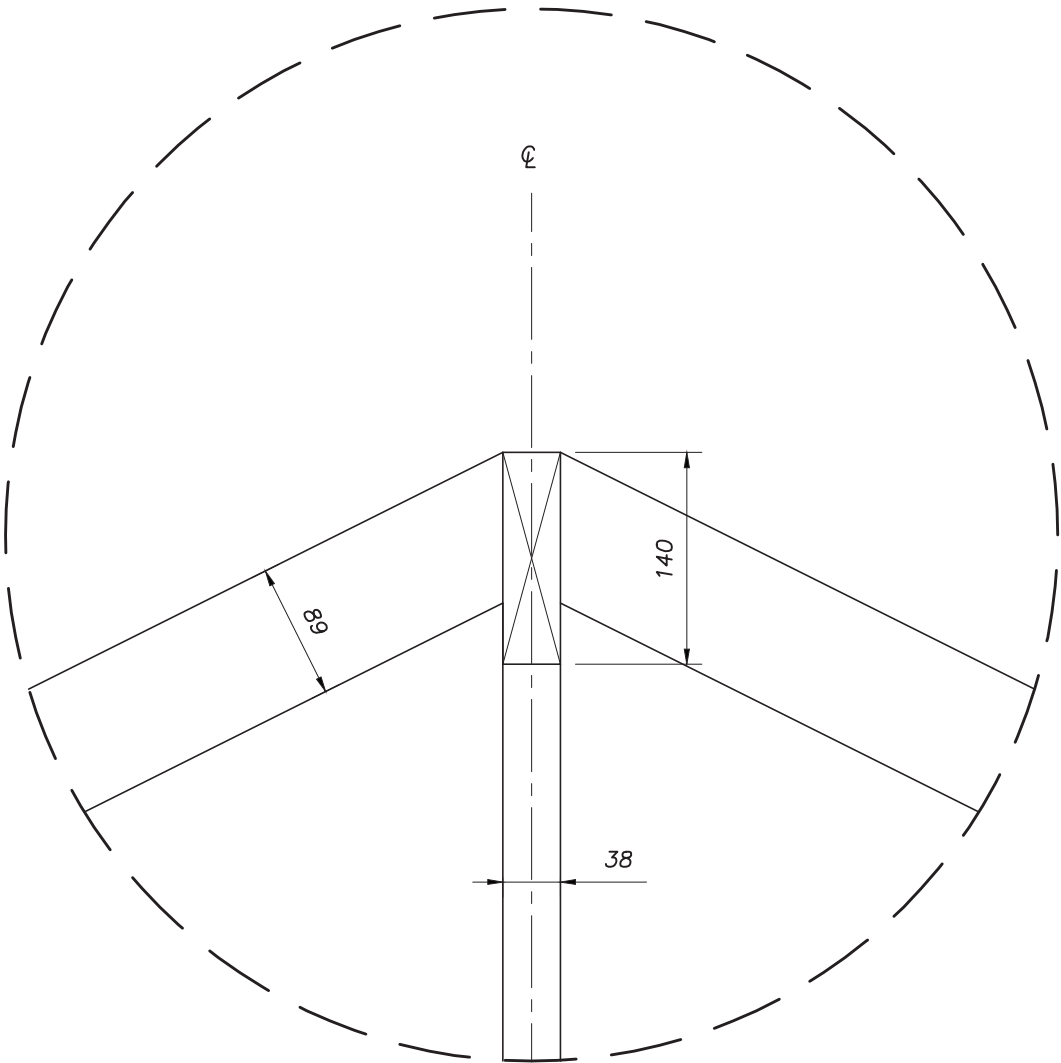

1 RIDGE DETAIL
A9

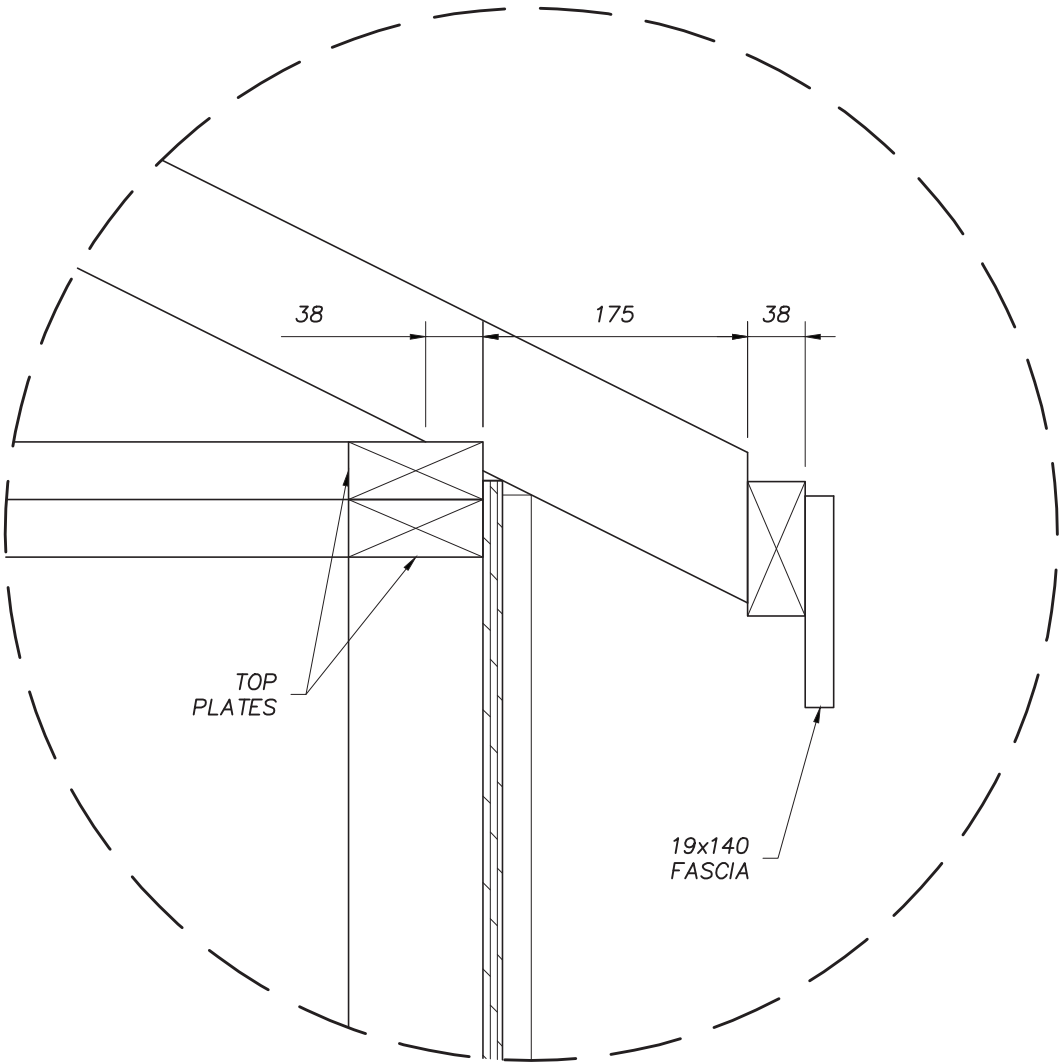

2 TYP. EAVE DETAIL
A9

NO.	ISSUED FOR:	DATE
1	ISSUED FOR 50% REVIEW	MAY. 26, 2022
2	ISSUED FOR 75% REVIEW	JUNE. 30, 2022
3	ISSUED FOR 99% REVIEW	NOV. 18, 2022

GENERAL NOTES:
 FOR EDUCATIONAL PURPOSES ONLY

1. ALL FINISHING ITEMS TO BE NAILED
 WITH FINISHING NAILS.



CLIENT NAME:
 SKILLS CANADA

PROJECT NAME:
 NATIONAL CARPENTRY
 SECONDARY


DRAWING TITLE:
 DETAILS

DATE: MAY. 2022 | SHEET No.

DRAWN BY: JAVA

SCALE: NOT TO SCALE


A14

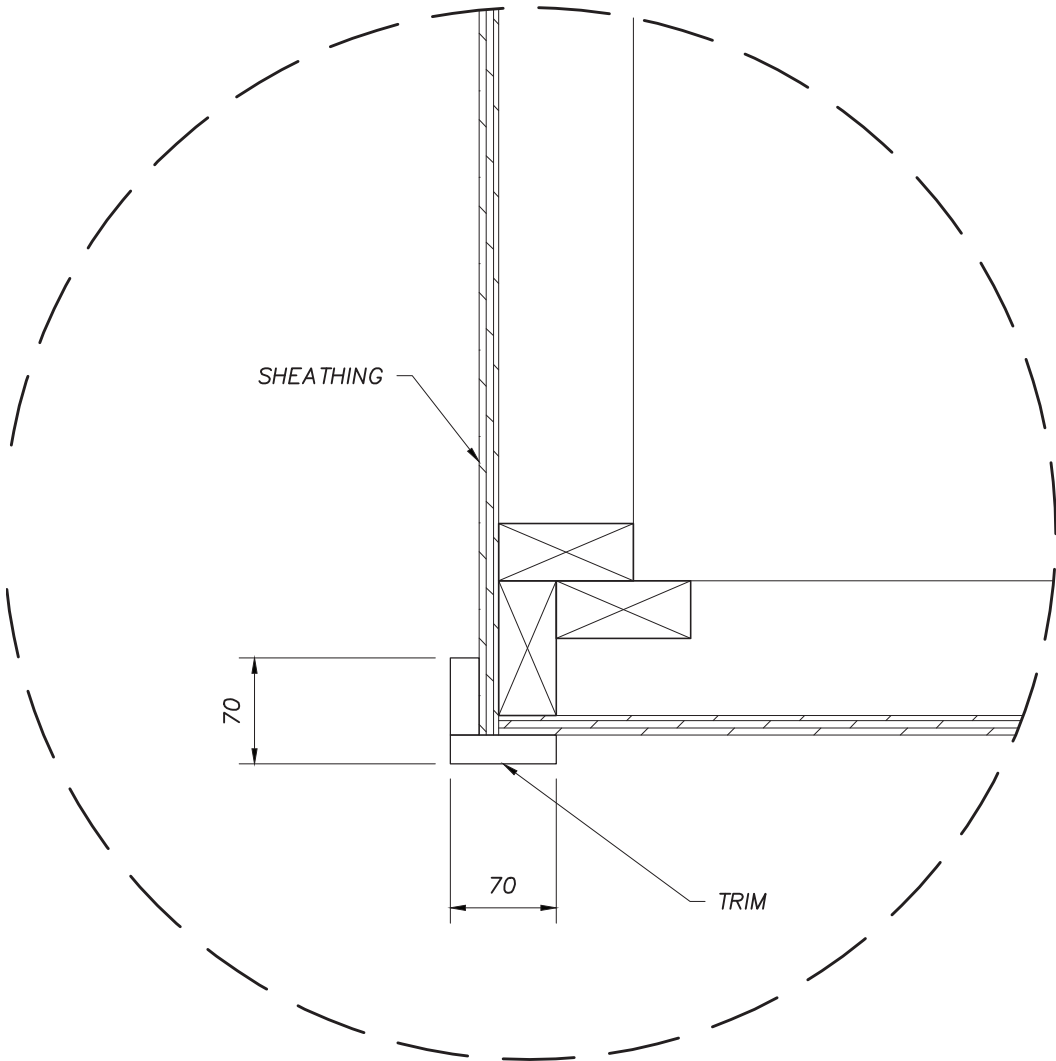

1

A2

TYP. WALL @ CORNER

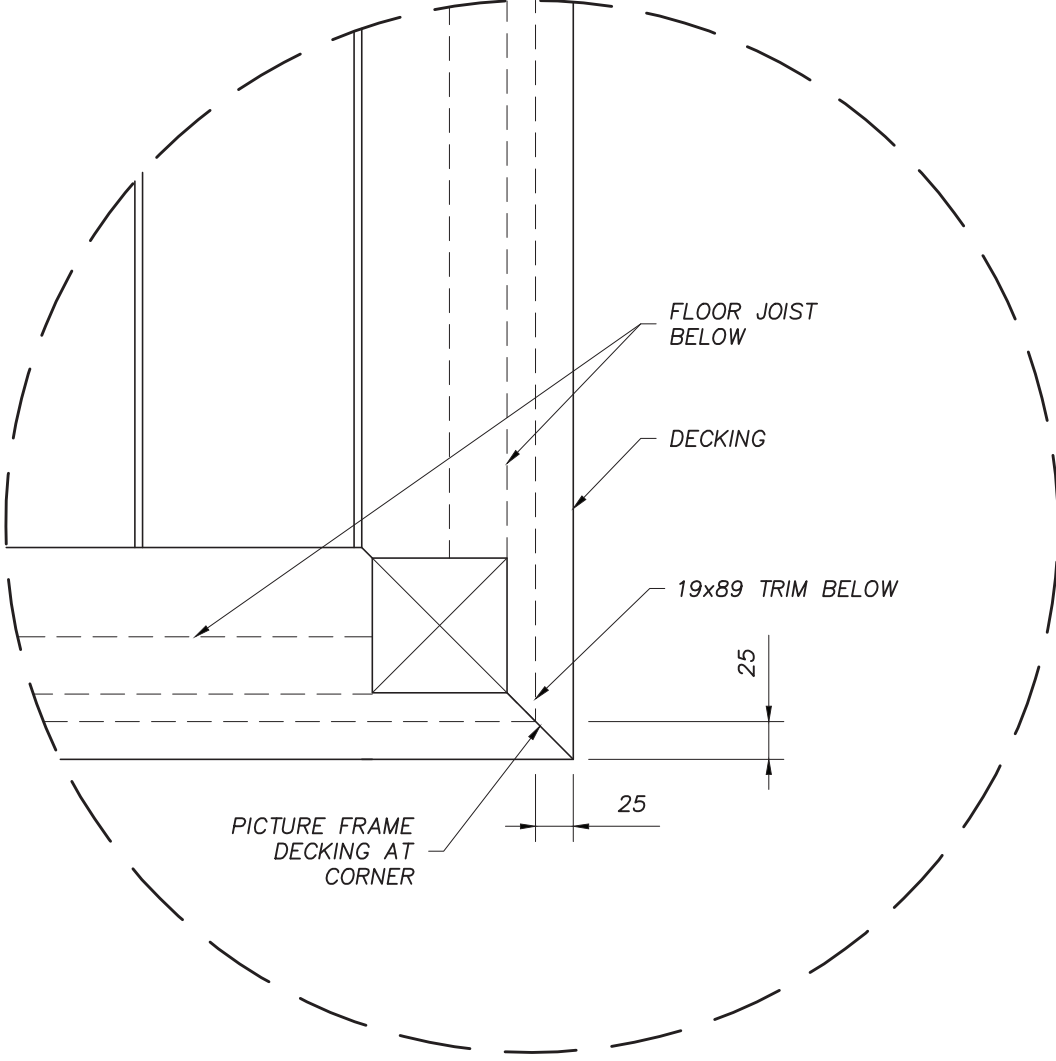

2

A2

DECKING @ FLOOR JOISTS

NO.	ISSUED FOR:	DATE
1	ISSUED FOR 50% REVIEW	MAY. 26, 2022
2	ISSUED FOR 75% REVIEW	JUNE. 30, 2022
3	ISSUED FOR 99% REVIEW	NOV. 18, 2022

GENERAL NOTES:
 FOR EDUCATIONAL PURPOSES ONLY

1. ALL FINISHING ITEMS TO BE NAILED WITH FINISHING NAILS.




CLIENT NAME:
 SKILLS CANADA

PROJECT NAME:
 NATIONAL CARPENTRY
 SECONDARY


DRAWING TITLE:
 DETAILS

DATE:	MAY. 2022	SHEET No. A15
DRAWN BY:	JAVA	
SCALE:	NOT TO SCALE	

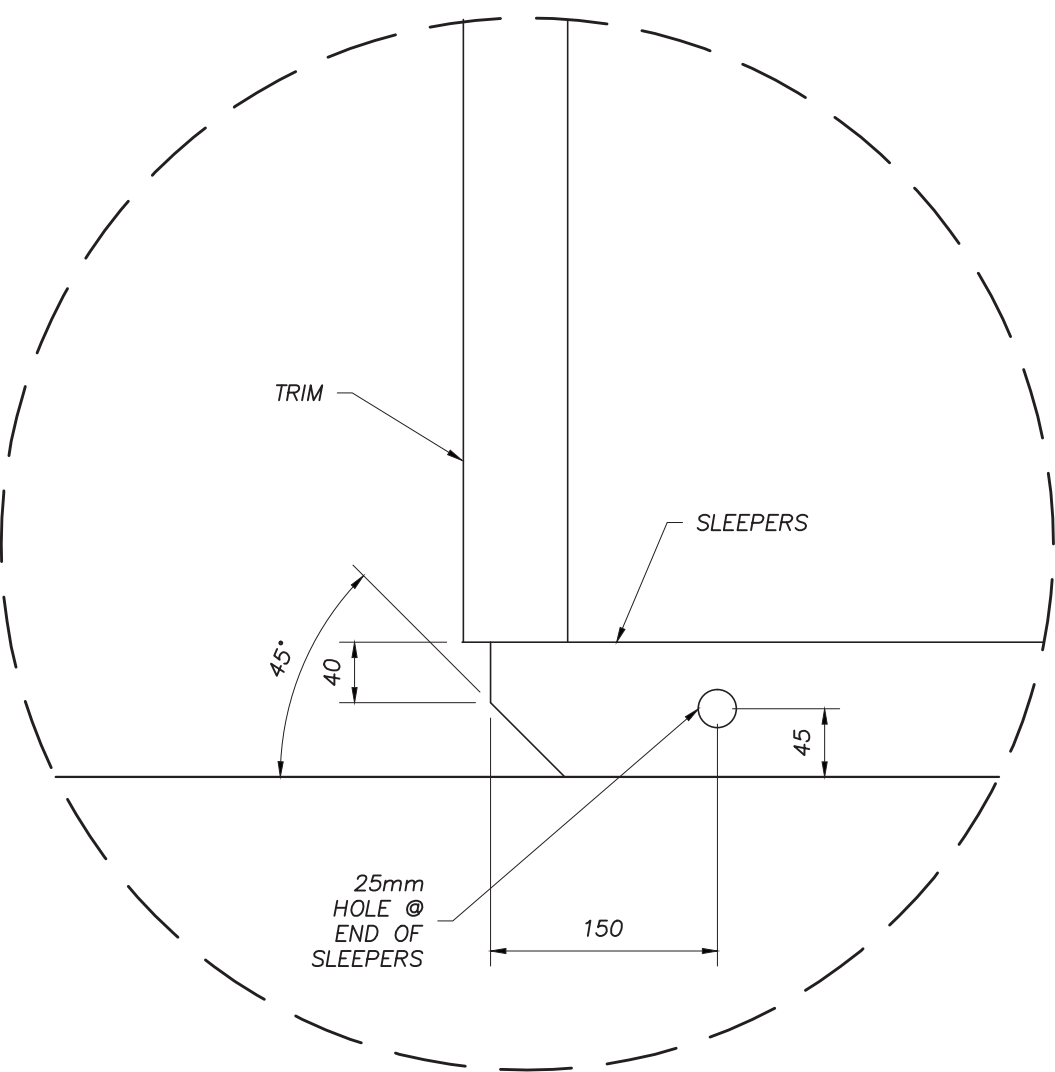

1
A6

SLEEPER ANGLE DETAIL

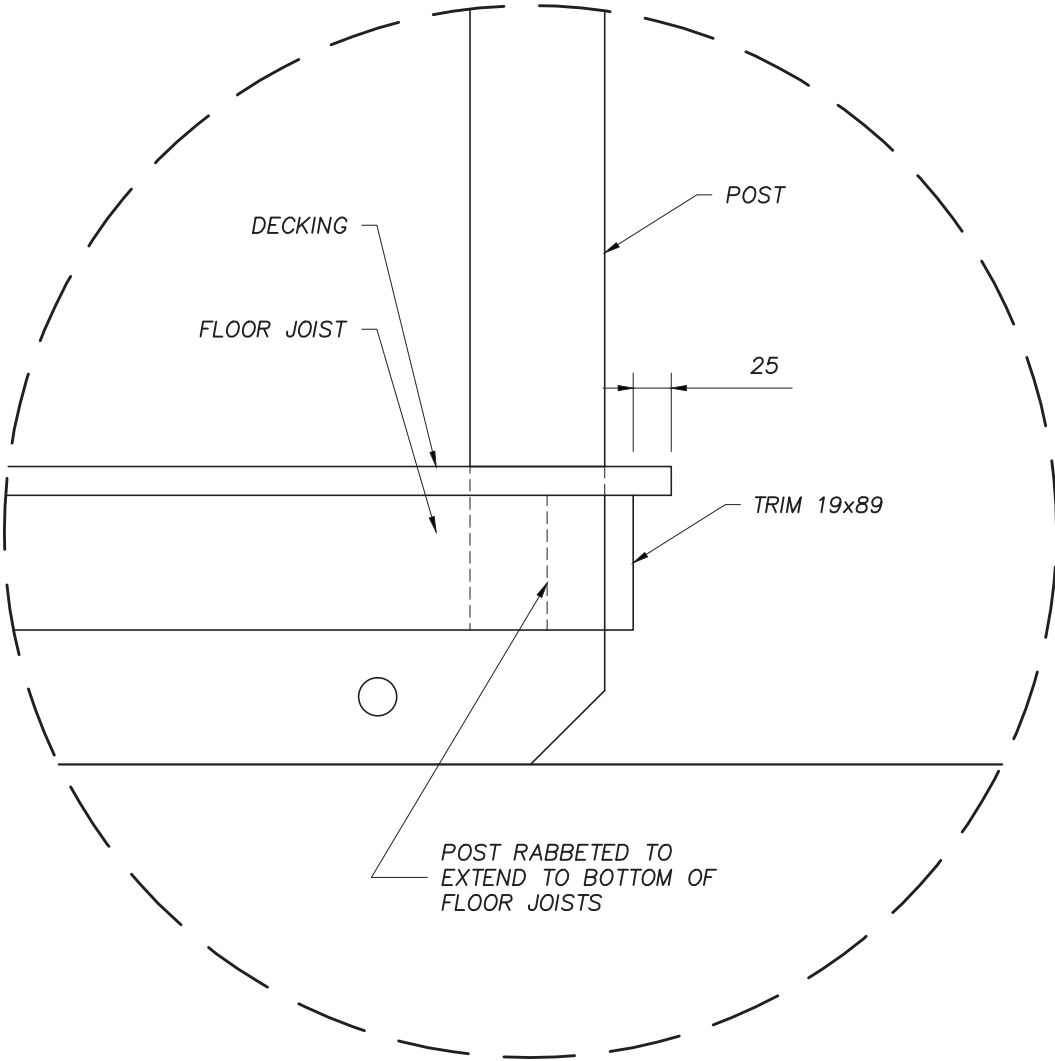

2
A6

FLOOR JOISTS AT FRONT POSTS

NO.	ISSUED FOR:	DATE
1	ISSUED FOR 50% REVIEW	MAY. 26, 2022
2	ISSUED FOR 75% REVIEW	JUNE. 30, 2022
3	ISSUED FOR 99% REVIEW	NOV. 18, 2022

- GENERAL NOTES:
FOR EDUCATIONAL PURPOSES ONLY
- FASCIA CORNERS TO BE MITRED.
 - ALL FINISHING ITEMS TO BE NAILED WITH FINISHING NAILS.




CLIENT NAME:
SKILLS CANADA


PROJECT NAME:
NATIONAL CARPENTRY
SECONDARY

DRAWING TITLE:
DETAILS

DATE: MAY. 2022	SHEET No. A16
DRAWN BY: JAVA	
SCALE: NOT TO SCALE	

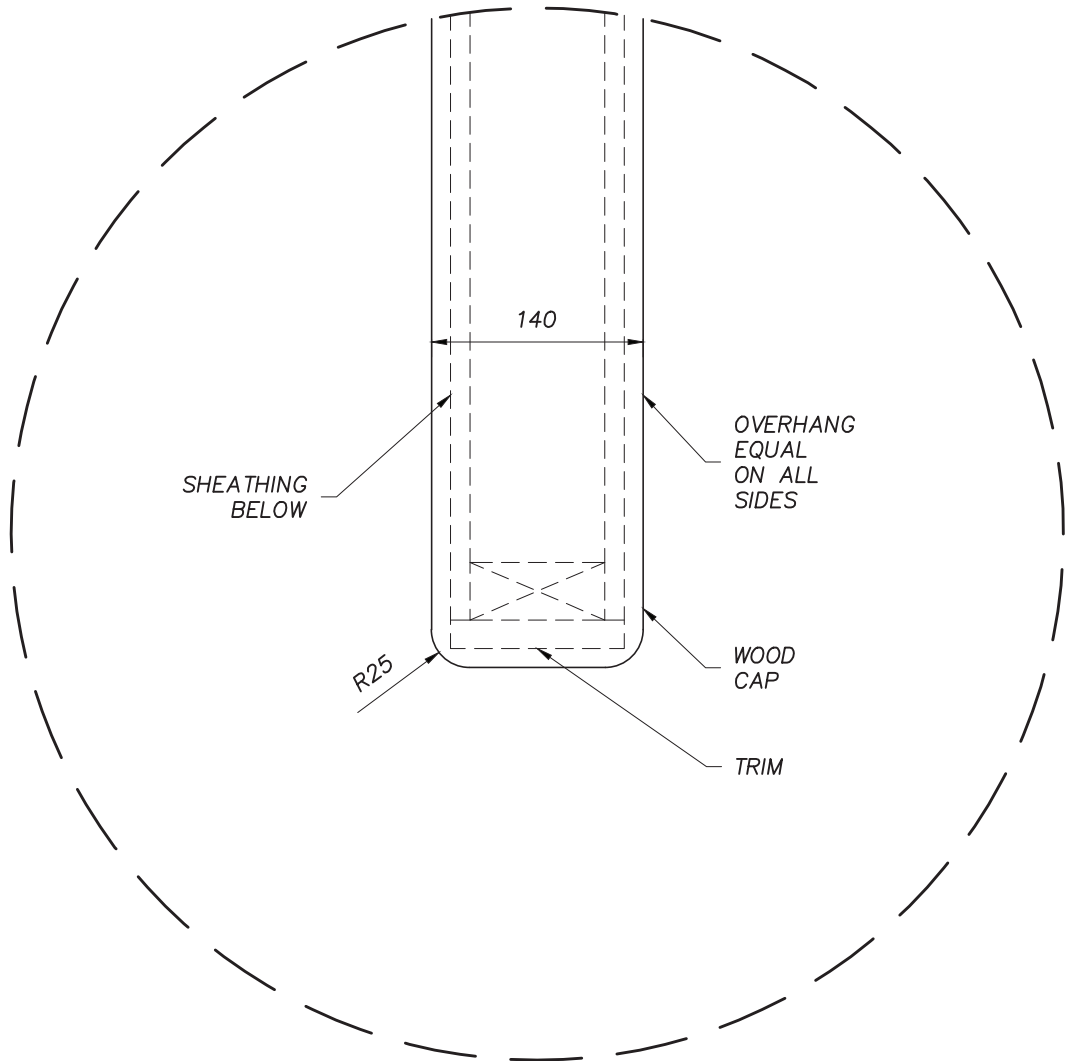

1 WALL CAP DETAIL
A2

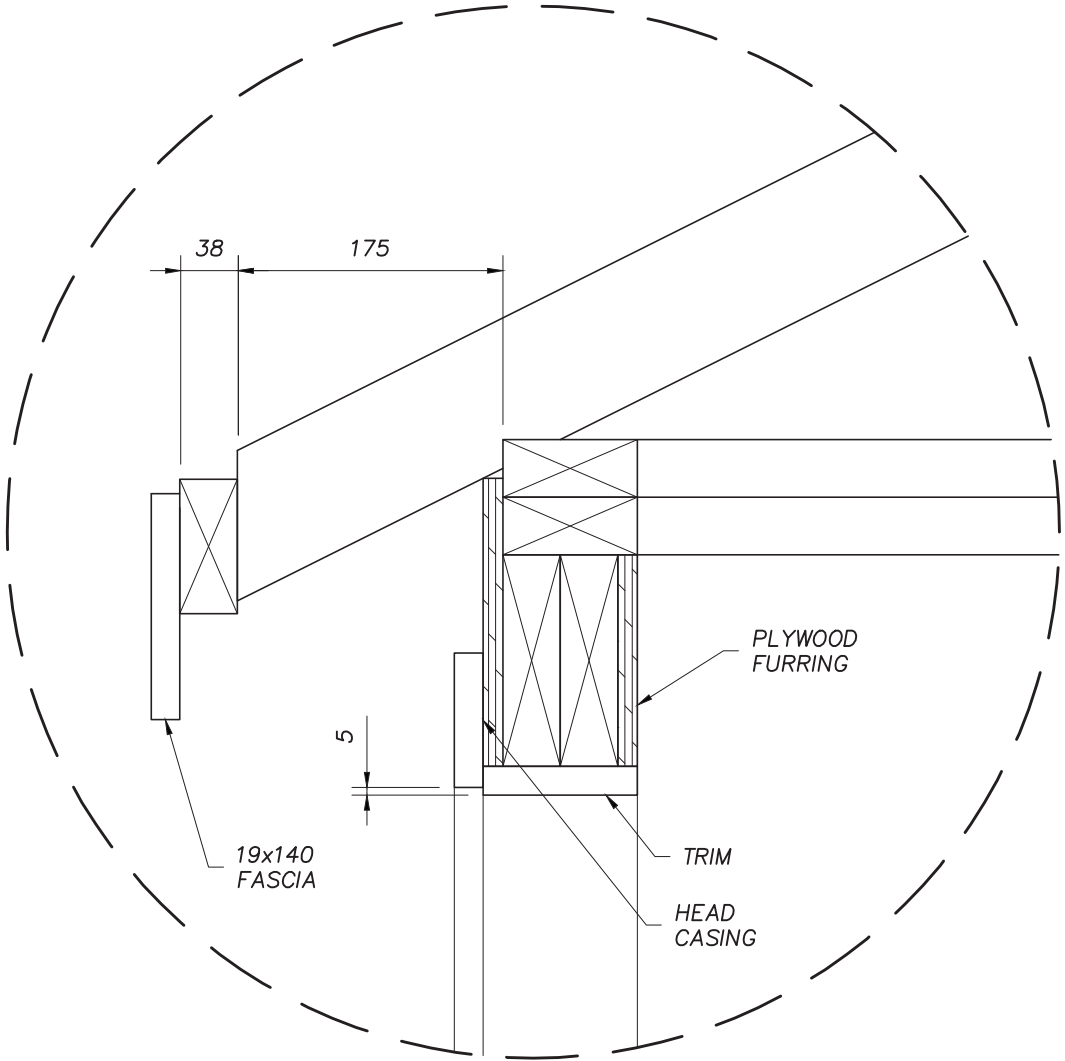

2 EAVE DETAIL @ WINDOW LINTEL
A9

NO.	ISSUED FOR:	DATE
1	ISSUED FOR 50% REVIEW	MAY. 26, 2022
2	ISSUED FOR 75% REVIEW	JUNE. 30, 2022
3	ISSUED FOR 99% REVIEW	NOV. 18, 2022

GENERAL NOTES:
 FOR EDUCATIONAL PURPOSES ONLY

1. ALL FINISHING ITEMS TO BE NAILED
 WITH FINISHING NAILS.




CLIENT NAME:
 SKILLS CANADA

PROJECT NAME:
 NATIONAL CARPENTRY
 SECONDARY

DRAWING TITLE:
 DETAILS


DATE:	MAY. 2022	SHEET No. A17
DRAWN BY:	JAVA	
SCALE:	NOT TO SCALE	

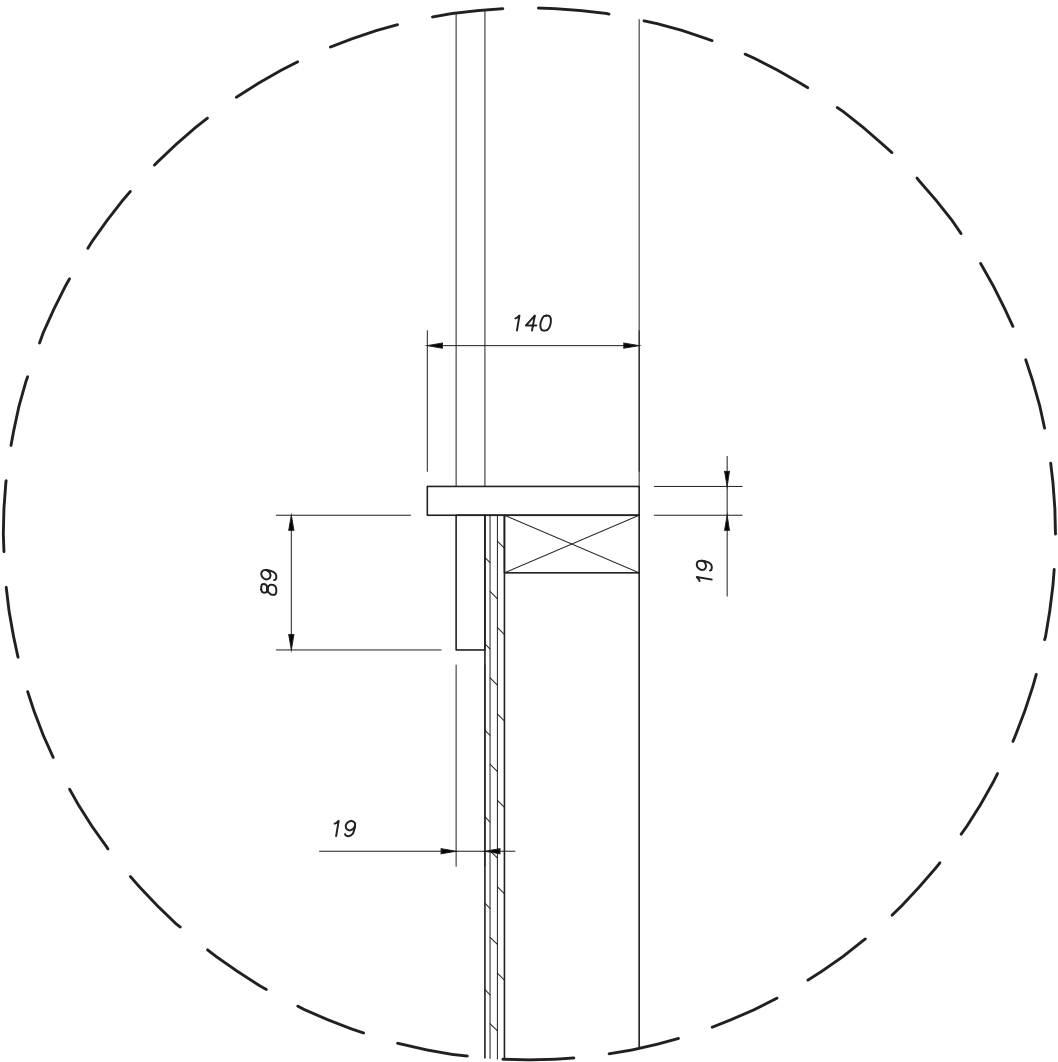

1

A9

WINDOW SILL DETAIL

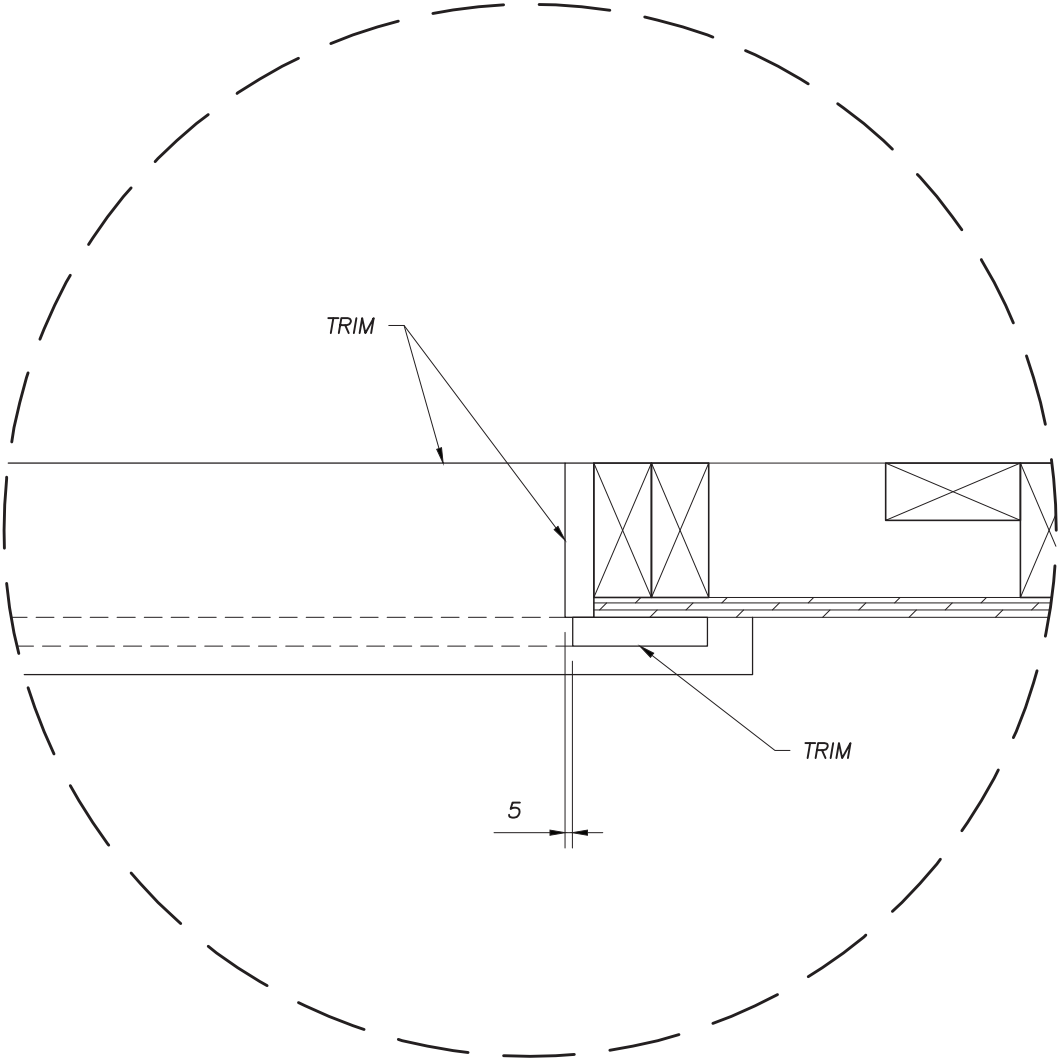

2

A2

WINDOW SILL PLAN DETAIL

NO.	ISSUED FOR:	DATE
1	ISSUED FOR 50% REVIEW	MAY. 26, 2022
2	ISSUED FOR 75% REVIEW	JUNE. 30, 2022
3	ISSUED FOR 99% REVIEW	NOV. 18, 2022

GENERAL NOTES:
FOR EDUCATIONAL PURPOSES ONLY

1. ALL FINISHING ITEMS TO BE NAILED
WITH FINISHING NAILS.




CLIENT NAME:
SKILLS CANADA


PROJECT NAME:
NATIONAL CARPENTRY
SECONDARY

DRAWING TITLE:
DETAILS

DATE: MAY. 2022	SHEET No. A18
DRAWN BY: JAVA	
SCALE: NOT TO SCALE	

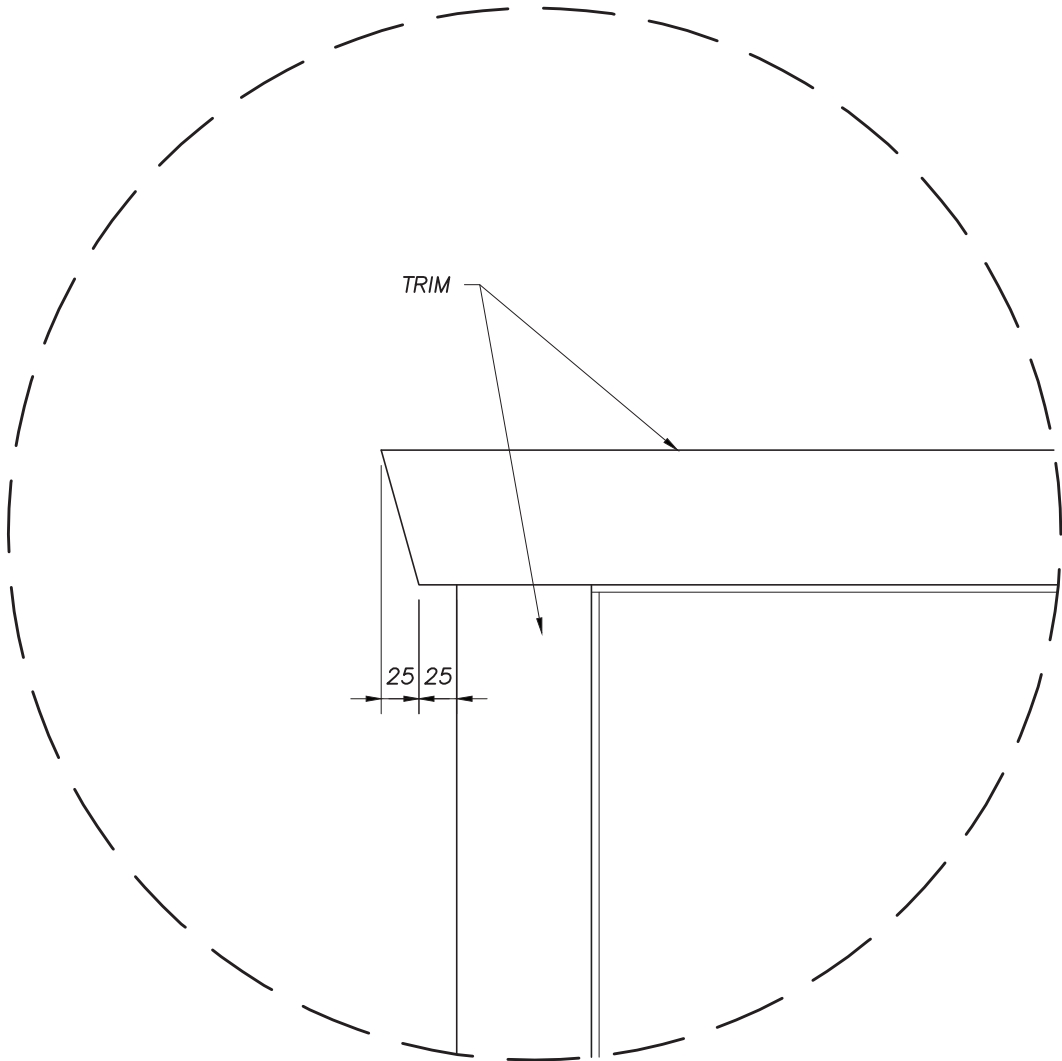

1 WINDOW HEAD TRIM DETAIL
A6

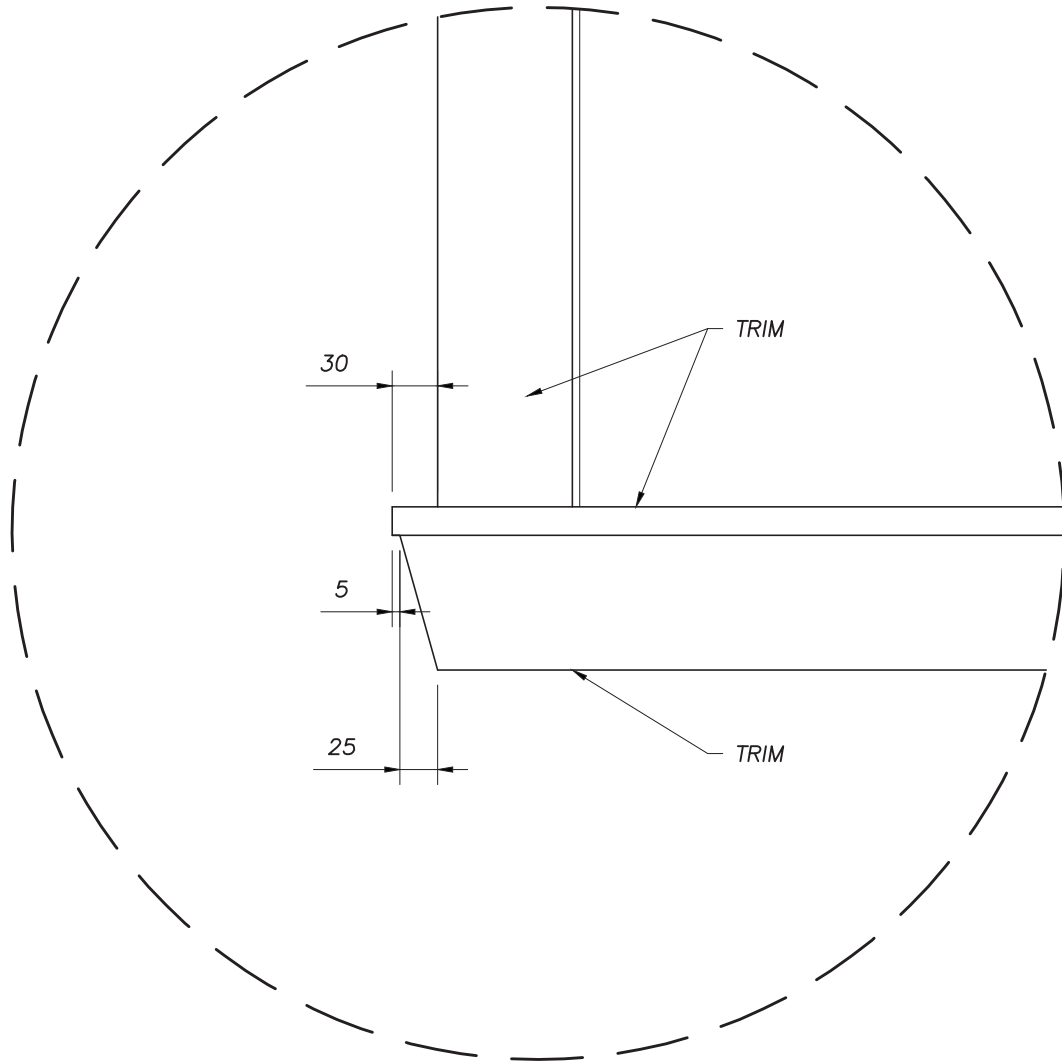

2 WINDOW SILL TRIM DETAIL
A6

NO.	ISSUED FOR:	DATE
1	ISSUED FOR 50% REVIEW	MAY. 26, 2022
2	ISSUED FOR 75% REVIEW	JUNE. 30, 2022
3	ISSUED FOR 99% REVIEW	NOV. 18, 2022

GENERAL NOTES:
FOR EDUCATIONAL PURPOSES ONLY




CLIENT NAME:
SKILLS CANADA

PROJECT NAME:
NATIONAL CARPENTRY
SECONDARY

DRAWING TITLE:
DETAILS


DATE:	MAY. 2022	SHEET No.
DRAWN BY:	JAVA	A19
SCALE:	NOT TO SCALE	

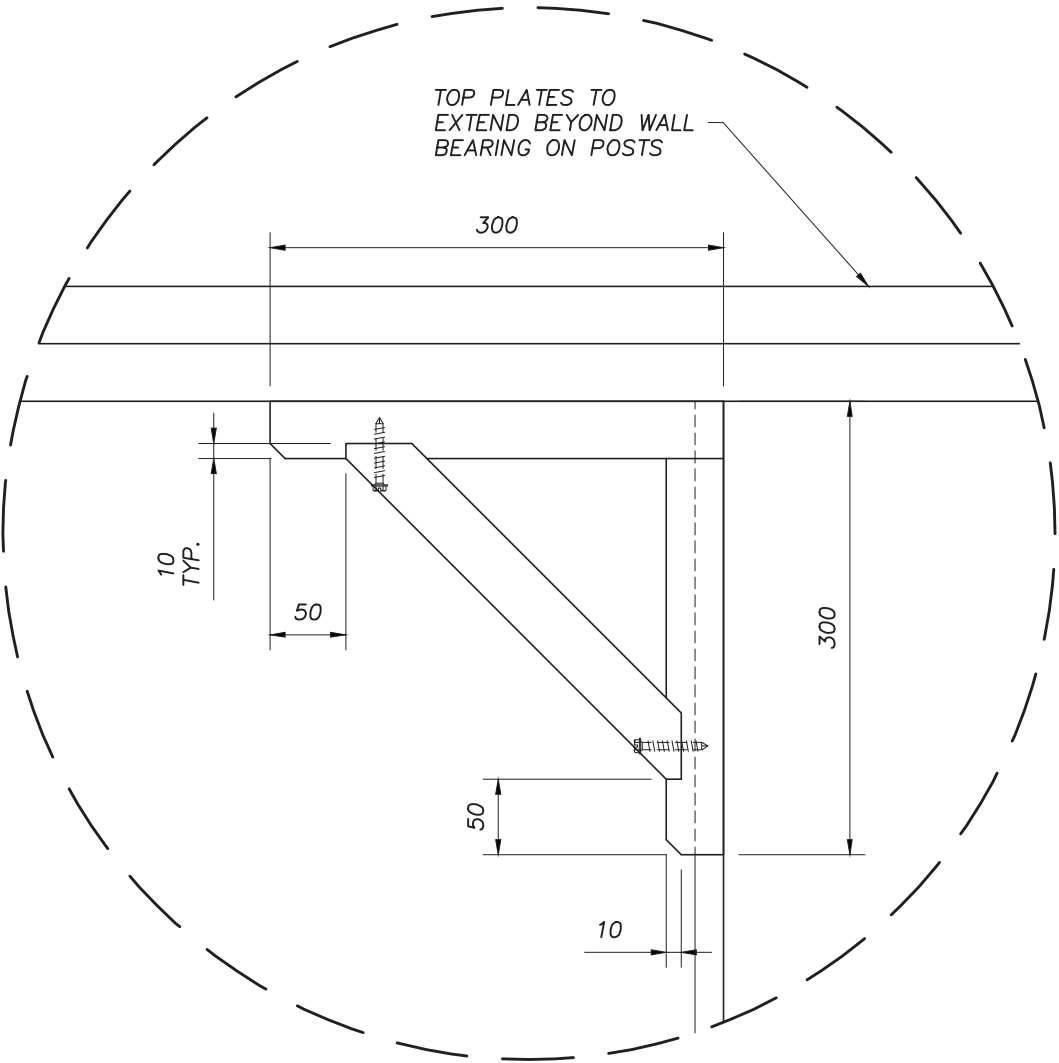

1

ARCHITECTURAL BRACKET DETAIL-A


A8

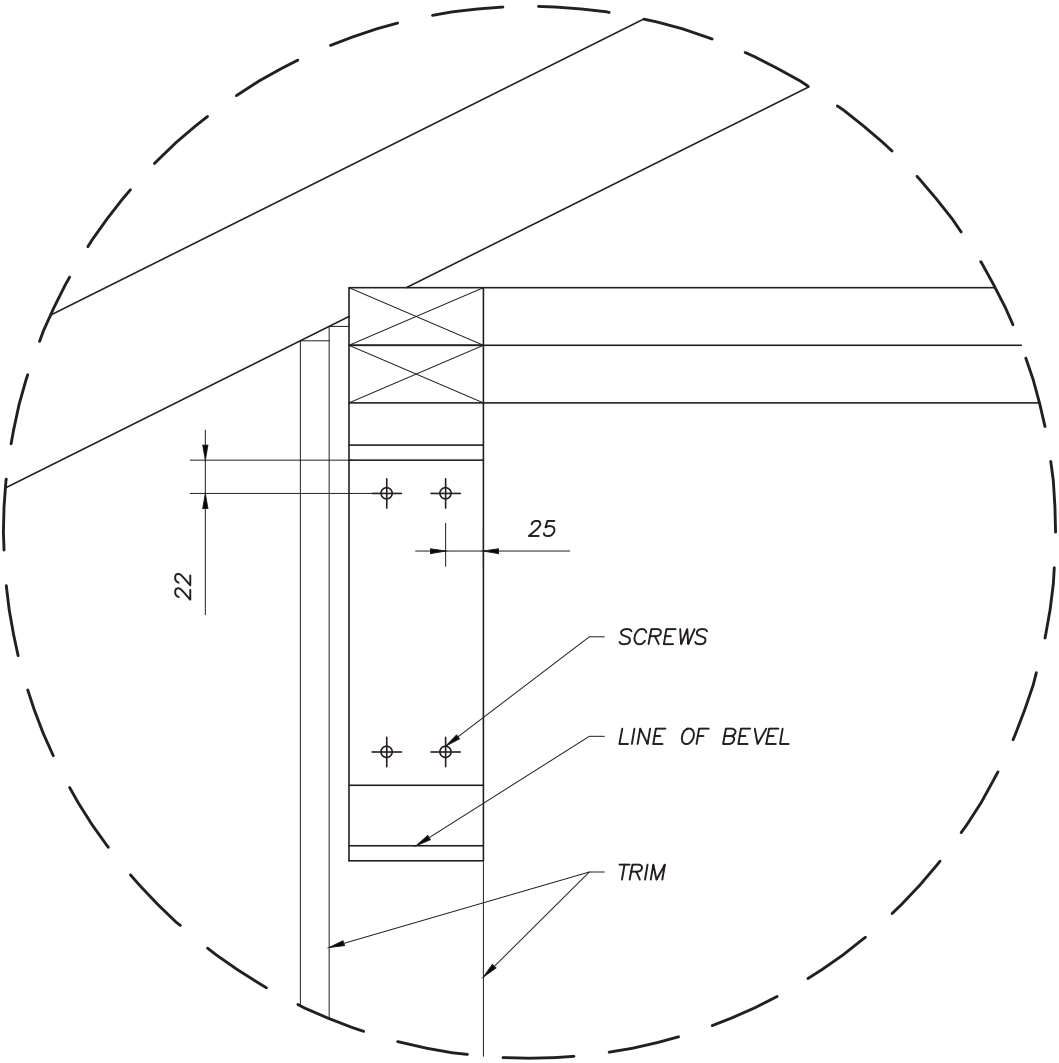


2

ARCHITECTURAL BRACKET DETAIL-B


A8

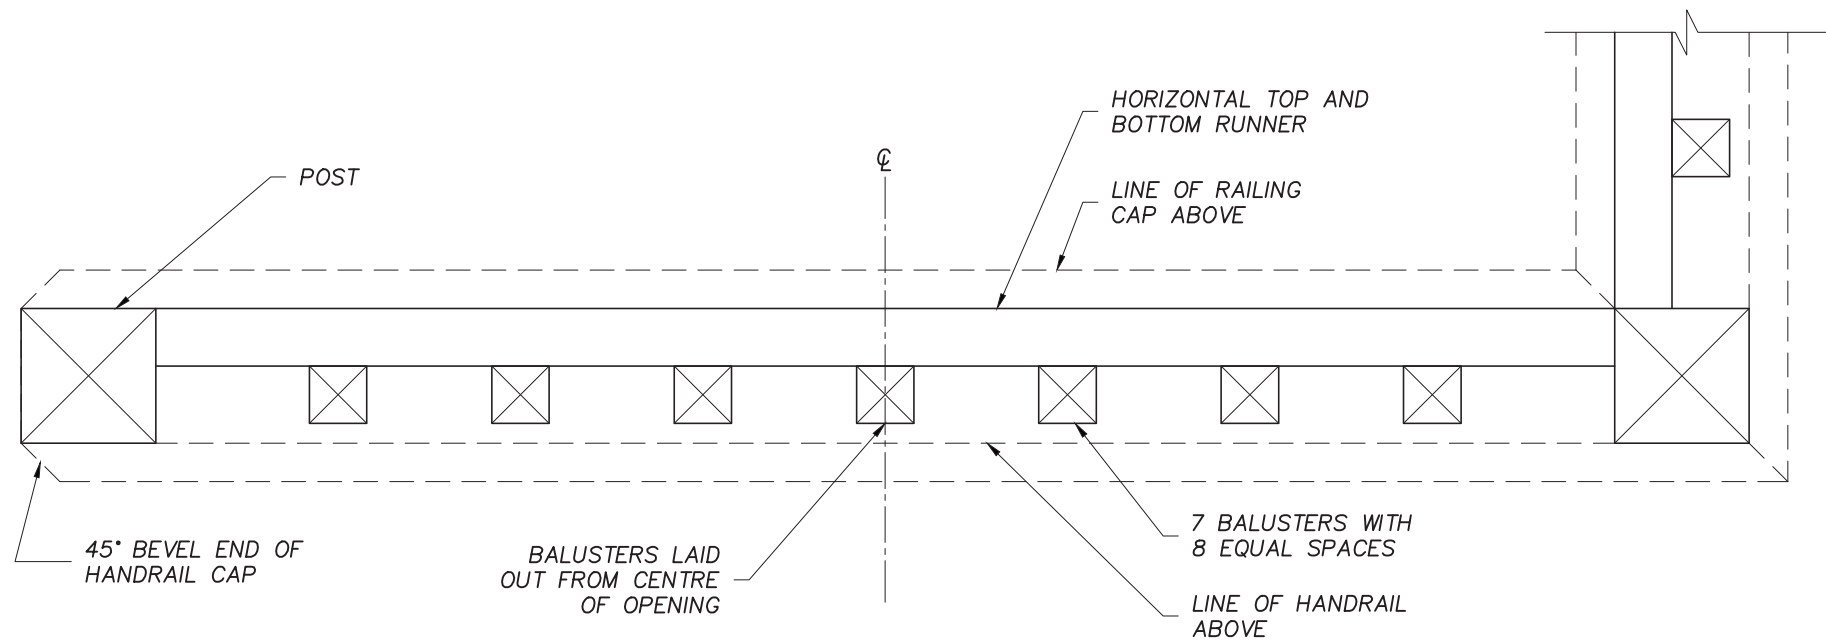

1 FRONT RAILING PLAN
A5

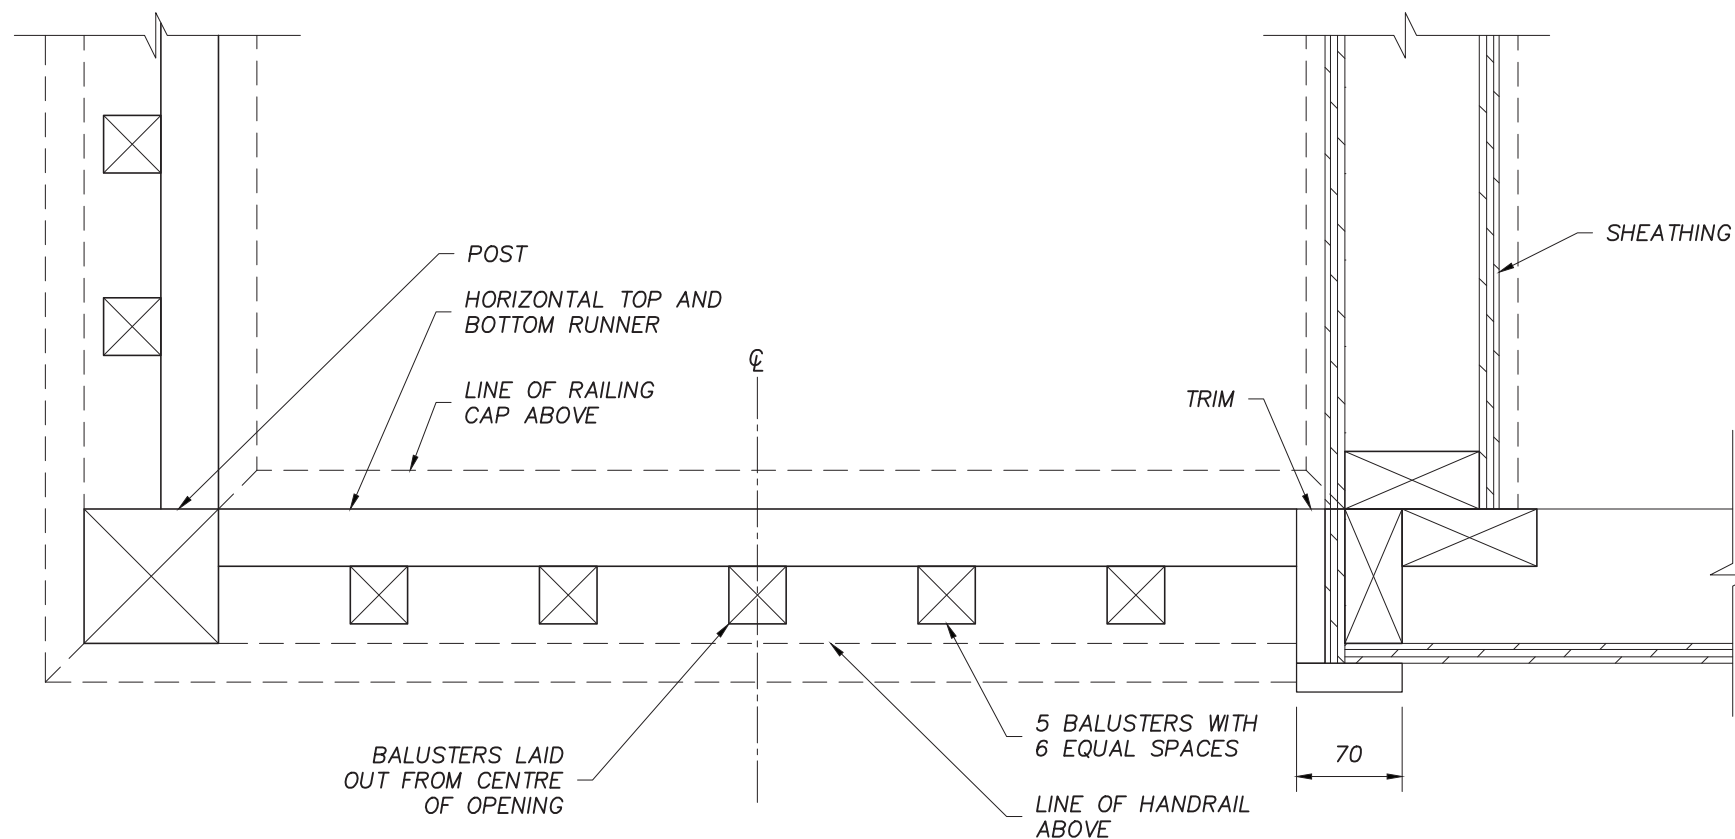

2 SIDE RAILING PLAN
A8

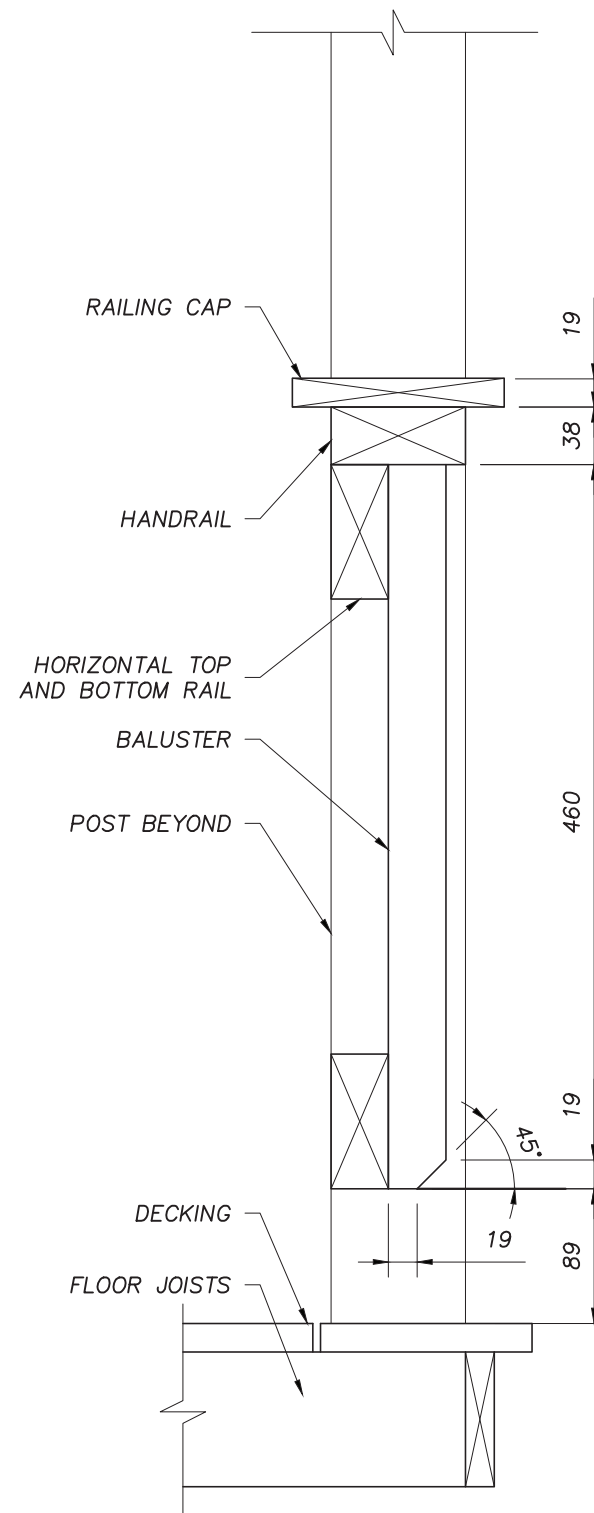

3 TYP. BALUSTER SECTION
A5

NO.	ISSUED FOR:	DATE
1	ISSUED FOR 50% REVIEW	MAY. 26, 2022
2	ISSUED FOR 75% REVIEW	JUNE. 30, 2022
3	ISSUED FOR 99% REVIEW	NOV. 18, 2022

GENERAL NOTES:
FOR EDUCATIONAL PURPOSES ONLY

1. ALL GUARDRAIL PARTS TO BE SCREWED EXCEPT CAP.



CLIENT NAME:
SKILLS CANADA

PROJECT NAME:
**NATIONAL CARPENTRY
SECONDARY**

DRAWING TITLE:
DETAILS

DATE: MAY. 2022 SHEET No.

DRAWN BY: JAVA

SCALE: NOT TO SCALE

A20