

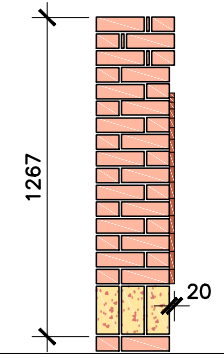



ELEVATION  
ÉLÉVATION

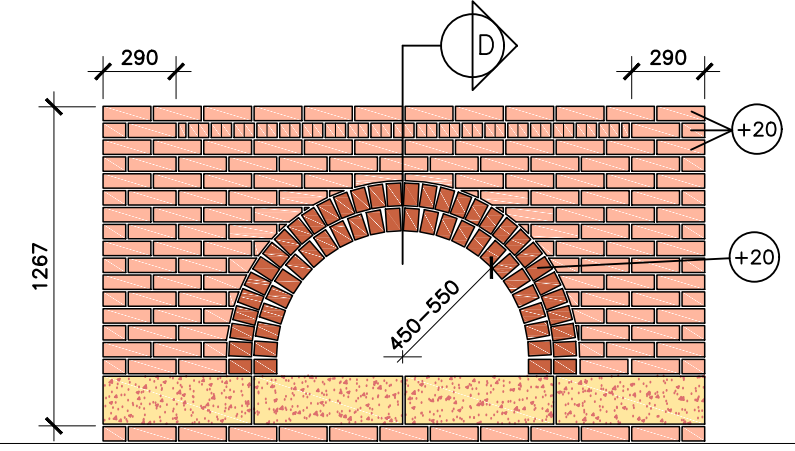


ELEVATION  
ÉLÉVATION

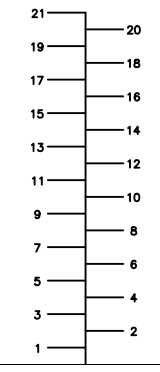


ELEVATION  
ÉLÉVATION

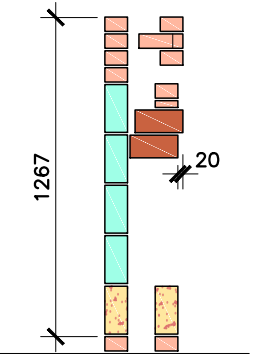



SECTION  
SECTION

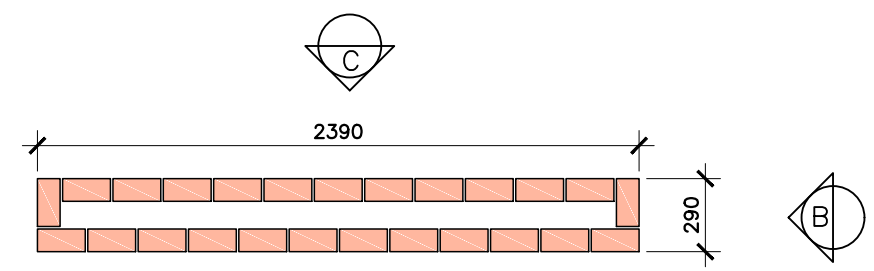

PLAN VIEW  
VUE ASSISE

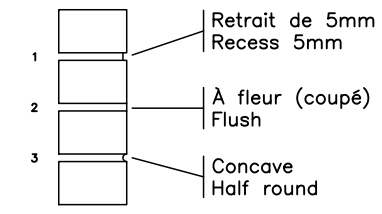

JOINT TYPES

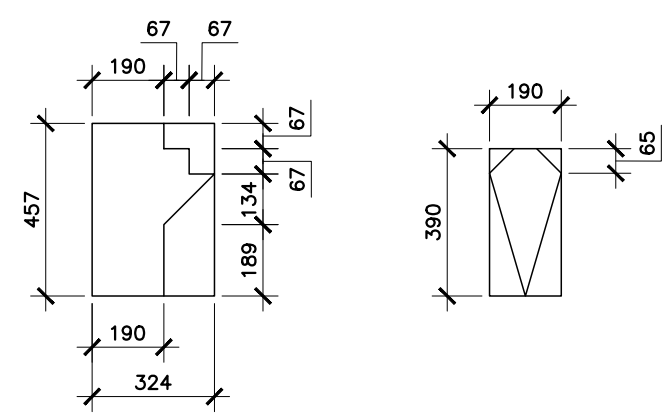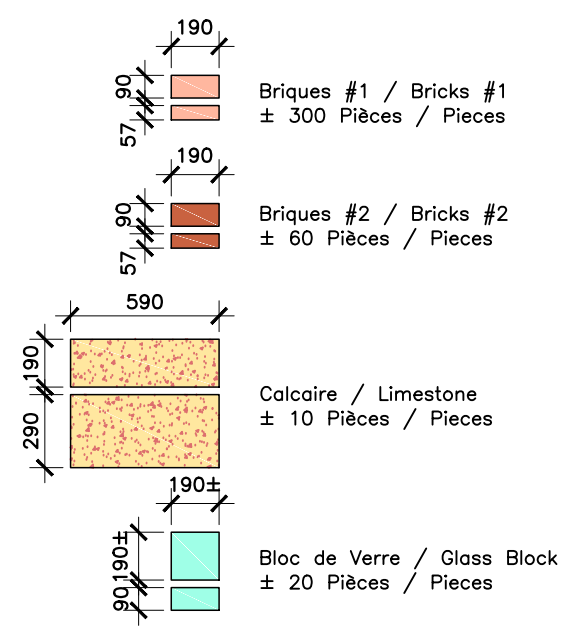

NOVEMBER 19, 2016

SCALE: 1:30	PAPER: A3
DRAWN BY: DALE NIEMI	
CONCEPT BY: BRIAN GEBHARDT	