



2018

SCNC

SKILLS CANADA
NATIONAL COMPETITION

OCMT

OLYMPIADES CANADIENNES
DES MÉTIERS ET
DES TECHNOLOGIES


skillsCompétences
Canada
Edmonton2018


TEST PROJECT / PROJET D'ÉPREUVE

LANDSCAPE GARDENING AMÉNAGEMENT PAYSAGER

POST - SECONDARY /
NIVEAUX POSTSECONDAIRE



Plan view (from A - A cut line) scale 1 : 25

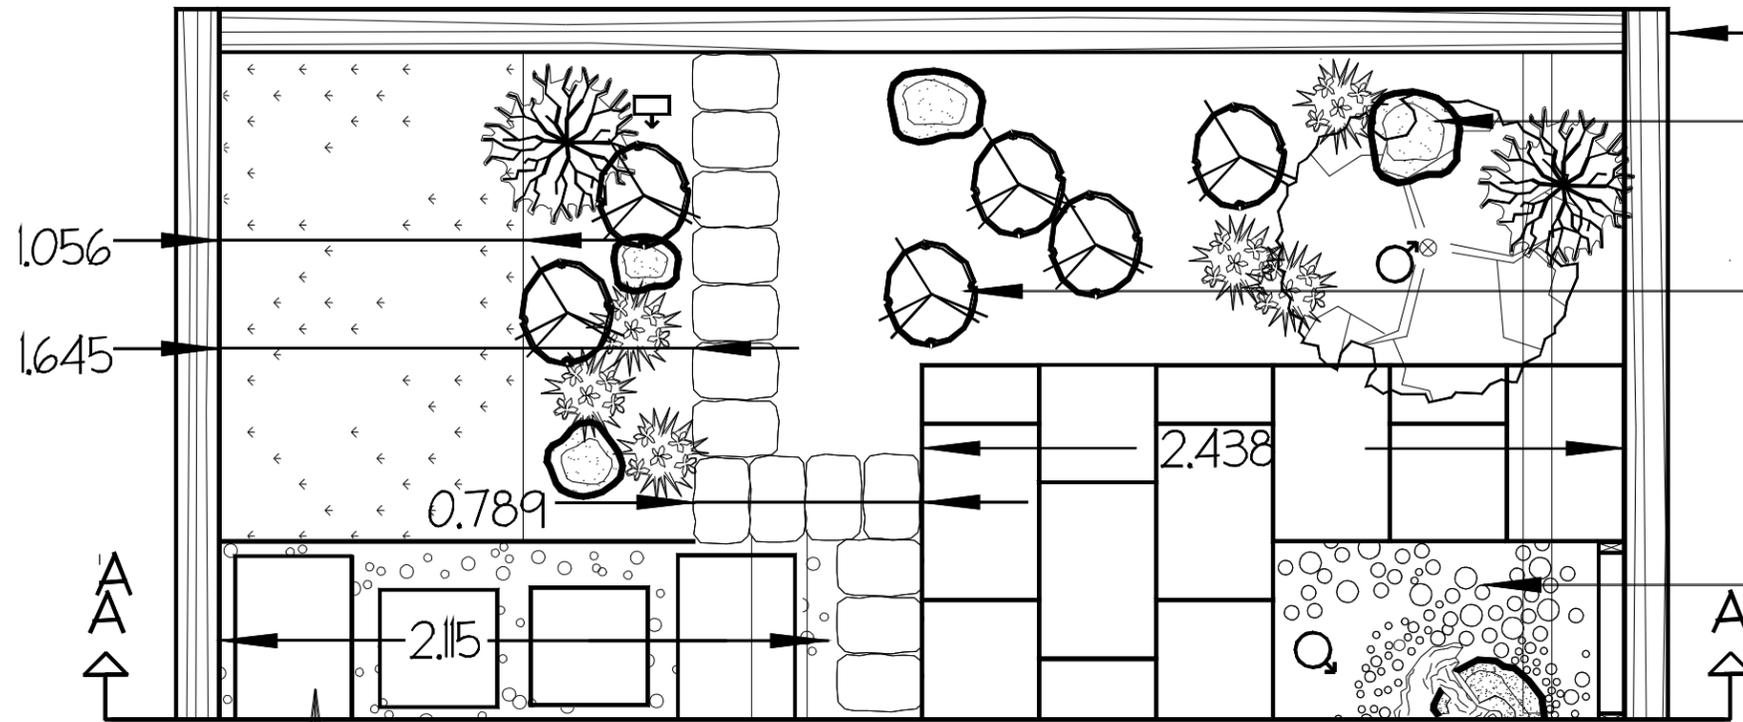

- 6x6 timber boarder
- rock placement - 10 total (individual team design)
- custom planting (individual team design)
- light fixture - 6 total (individual team design)
- pondless water feature

4.88 m / 16 ft

paving slabs positioned in stone mulch

paving slabs (Expocrete 'Saranak' 16"x16" + 16"x24")

0.150 step

2 pct slope


Cross Section A - A scale 1 : 25

- tree planting (1 of 2)
- custom wood screen (individual team design)
- pondless water feature
- 6x6 timber boarder
- water containment basin wall (Expocrete 'Roman Pisd' 12" x 8" x 6")

Landscape gardening

Project Cross-section A - A



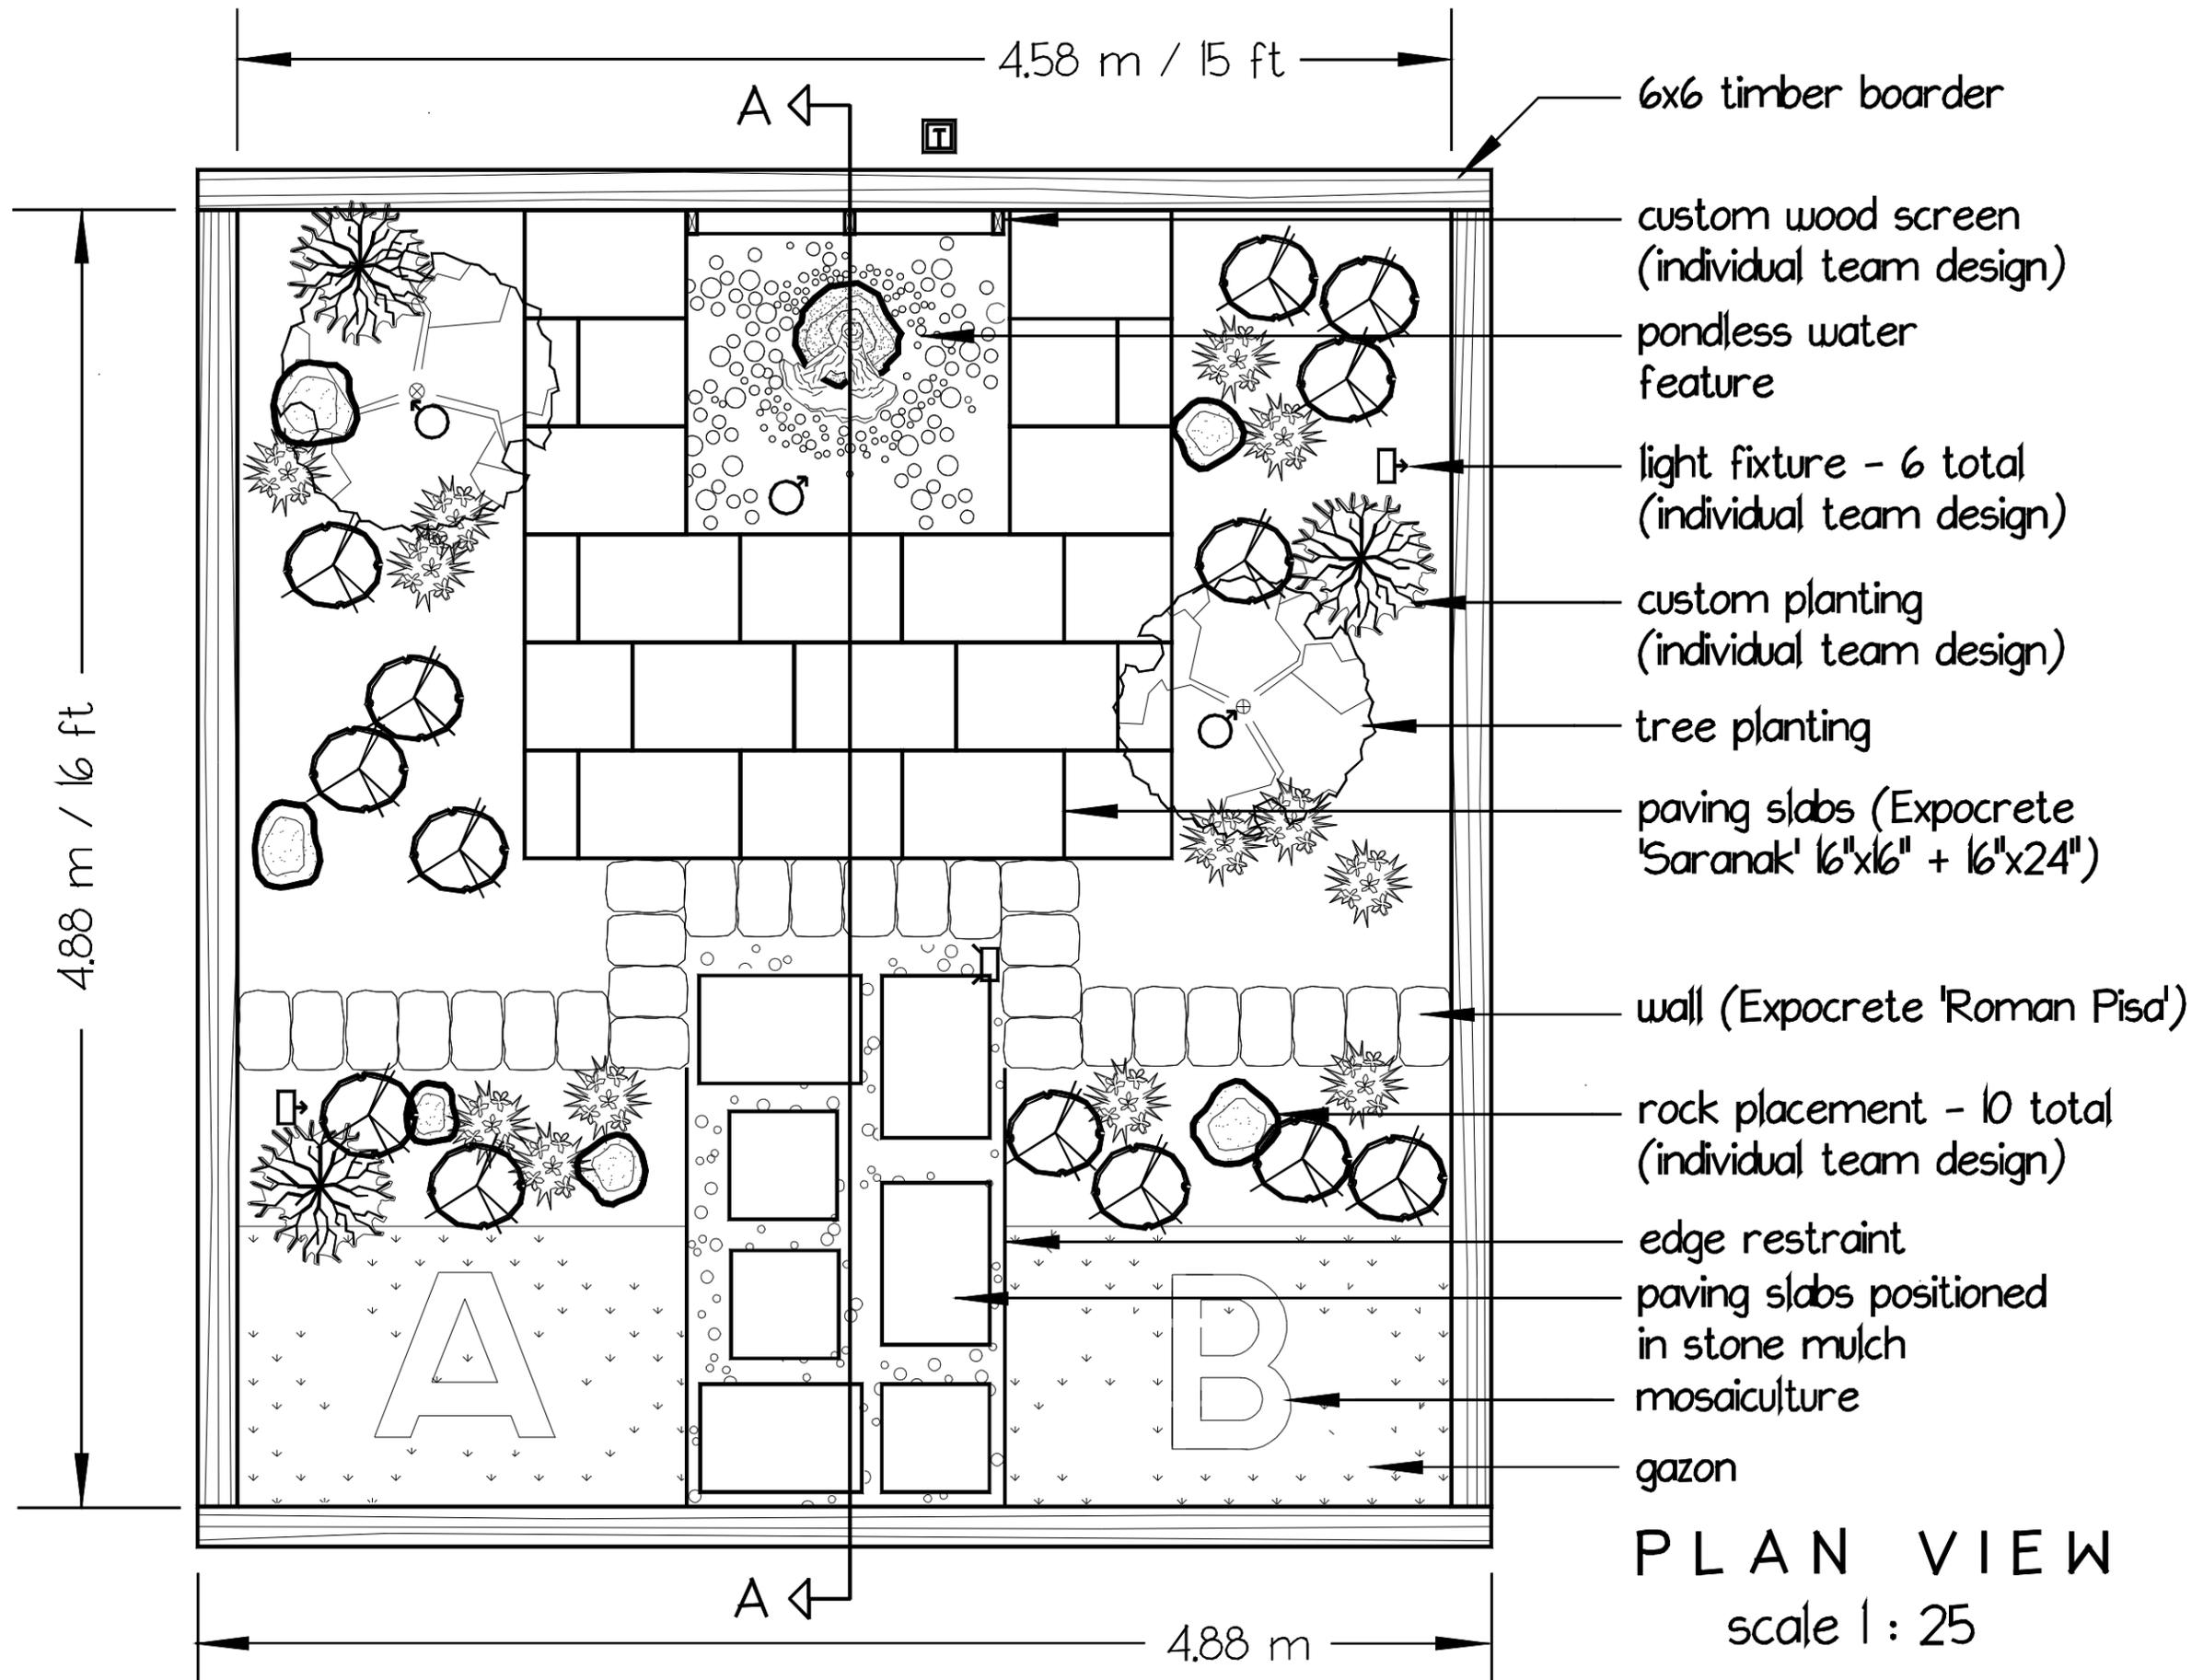

- 6x6 timber boarder
- custom wood screen (individual team design)
- pondless water feature
- light fixture - 6 total (individual team design)
- custom planting (individual team design)
- tree planting
- paving slabs (Expocrete 'Saranak' 16"x16" + 16"x24")
- wall (Expocrete 'Roman Pisa')
- rock placement - 10 total (individual team design)
- edge restraint
- paving slabs positioned in stone mulch
- mosaiculture
- gazon

PLAN VIEW
scale 1 : 25

Landscape gardening
Project Plan View

