



SCNC
2018

SCNC

SKILLS CANADA
NATIONAL COMPETITION

OCMT

OLYMPIADES CANADIENNES
DES MÉTIERS ET
DES TECHNOLOGIES

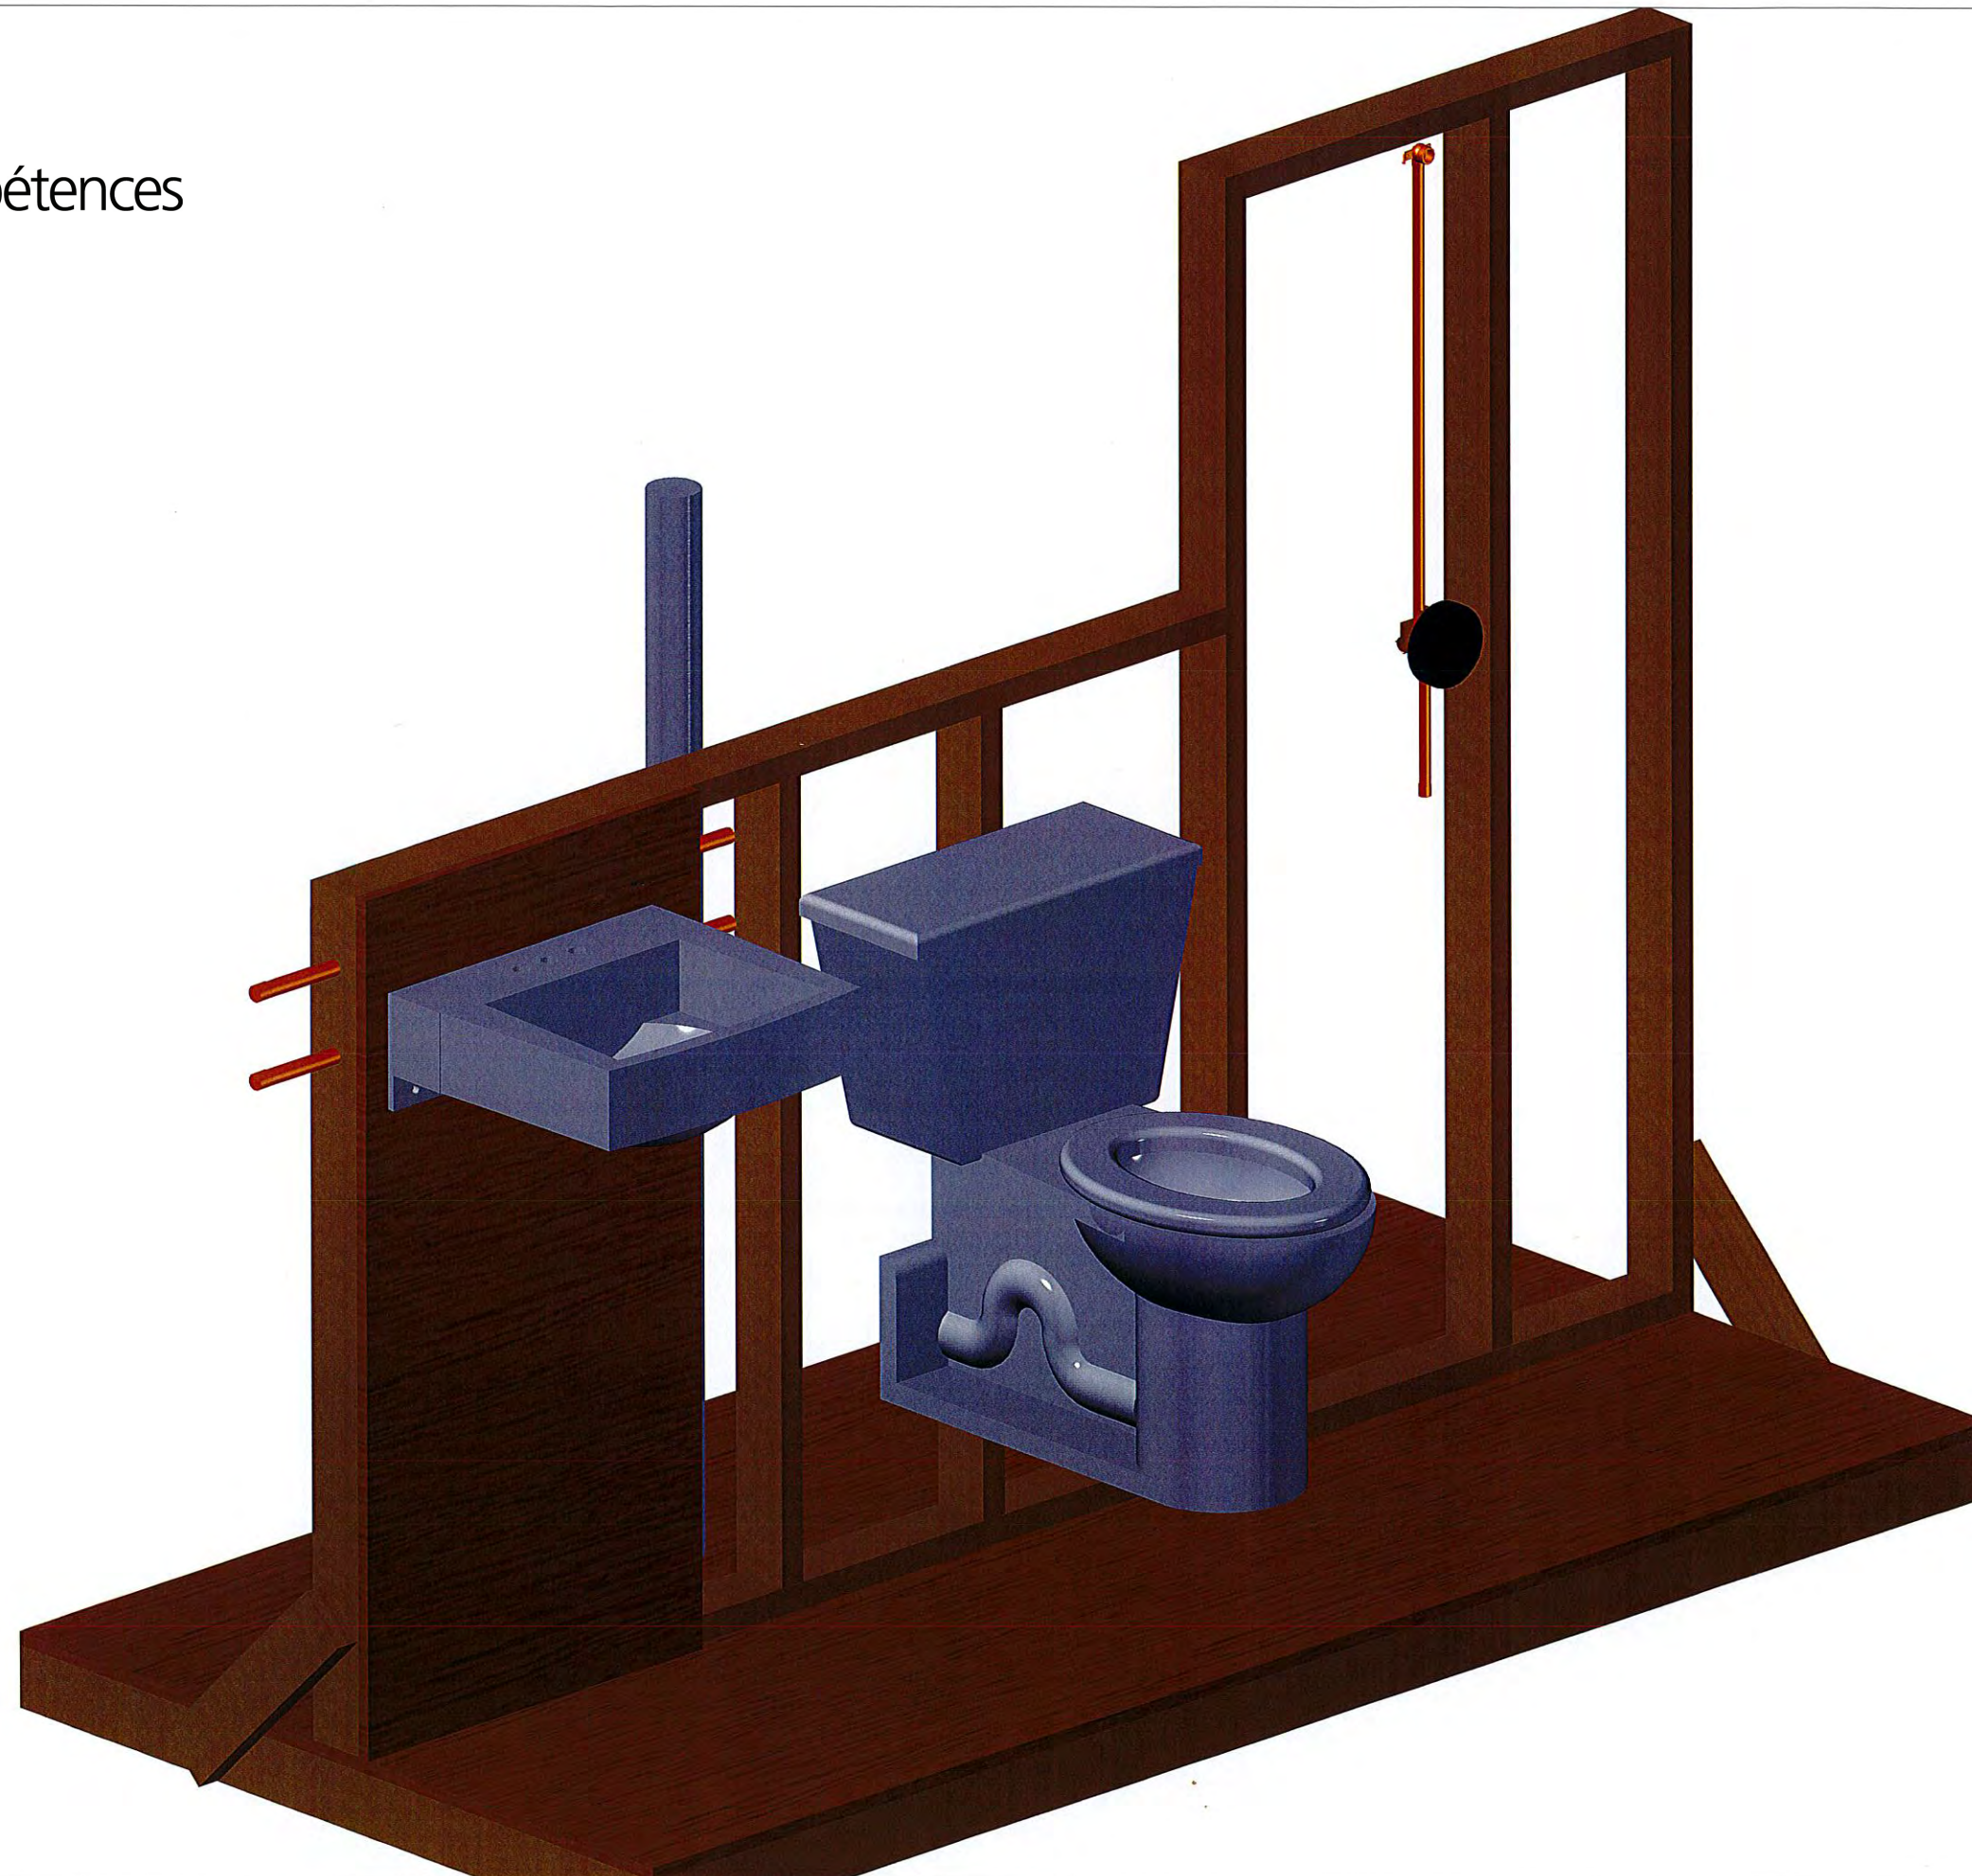

skillsCompétences
Canada
Edmonton2018

TEST PROJECT / PROJET D'ÉPREUVE


PLUMBING **PLOMBERIE**

POST - SECONDARY /
NIVEAUX POSTSECONDAIRE





DOCUMENT USE

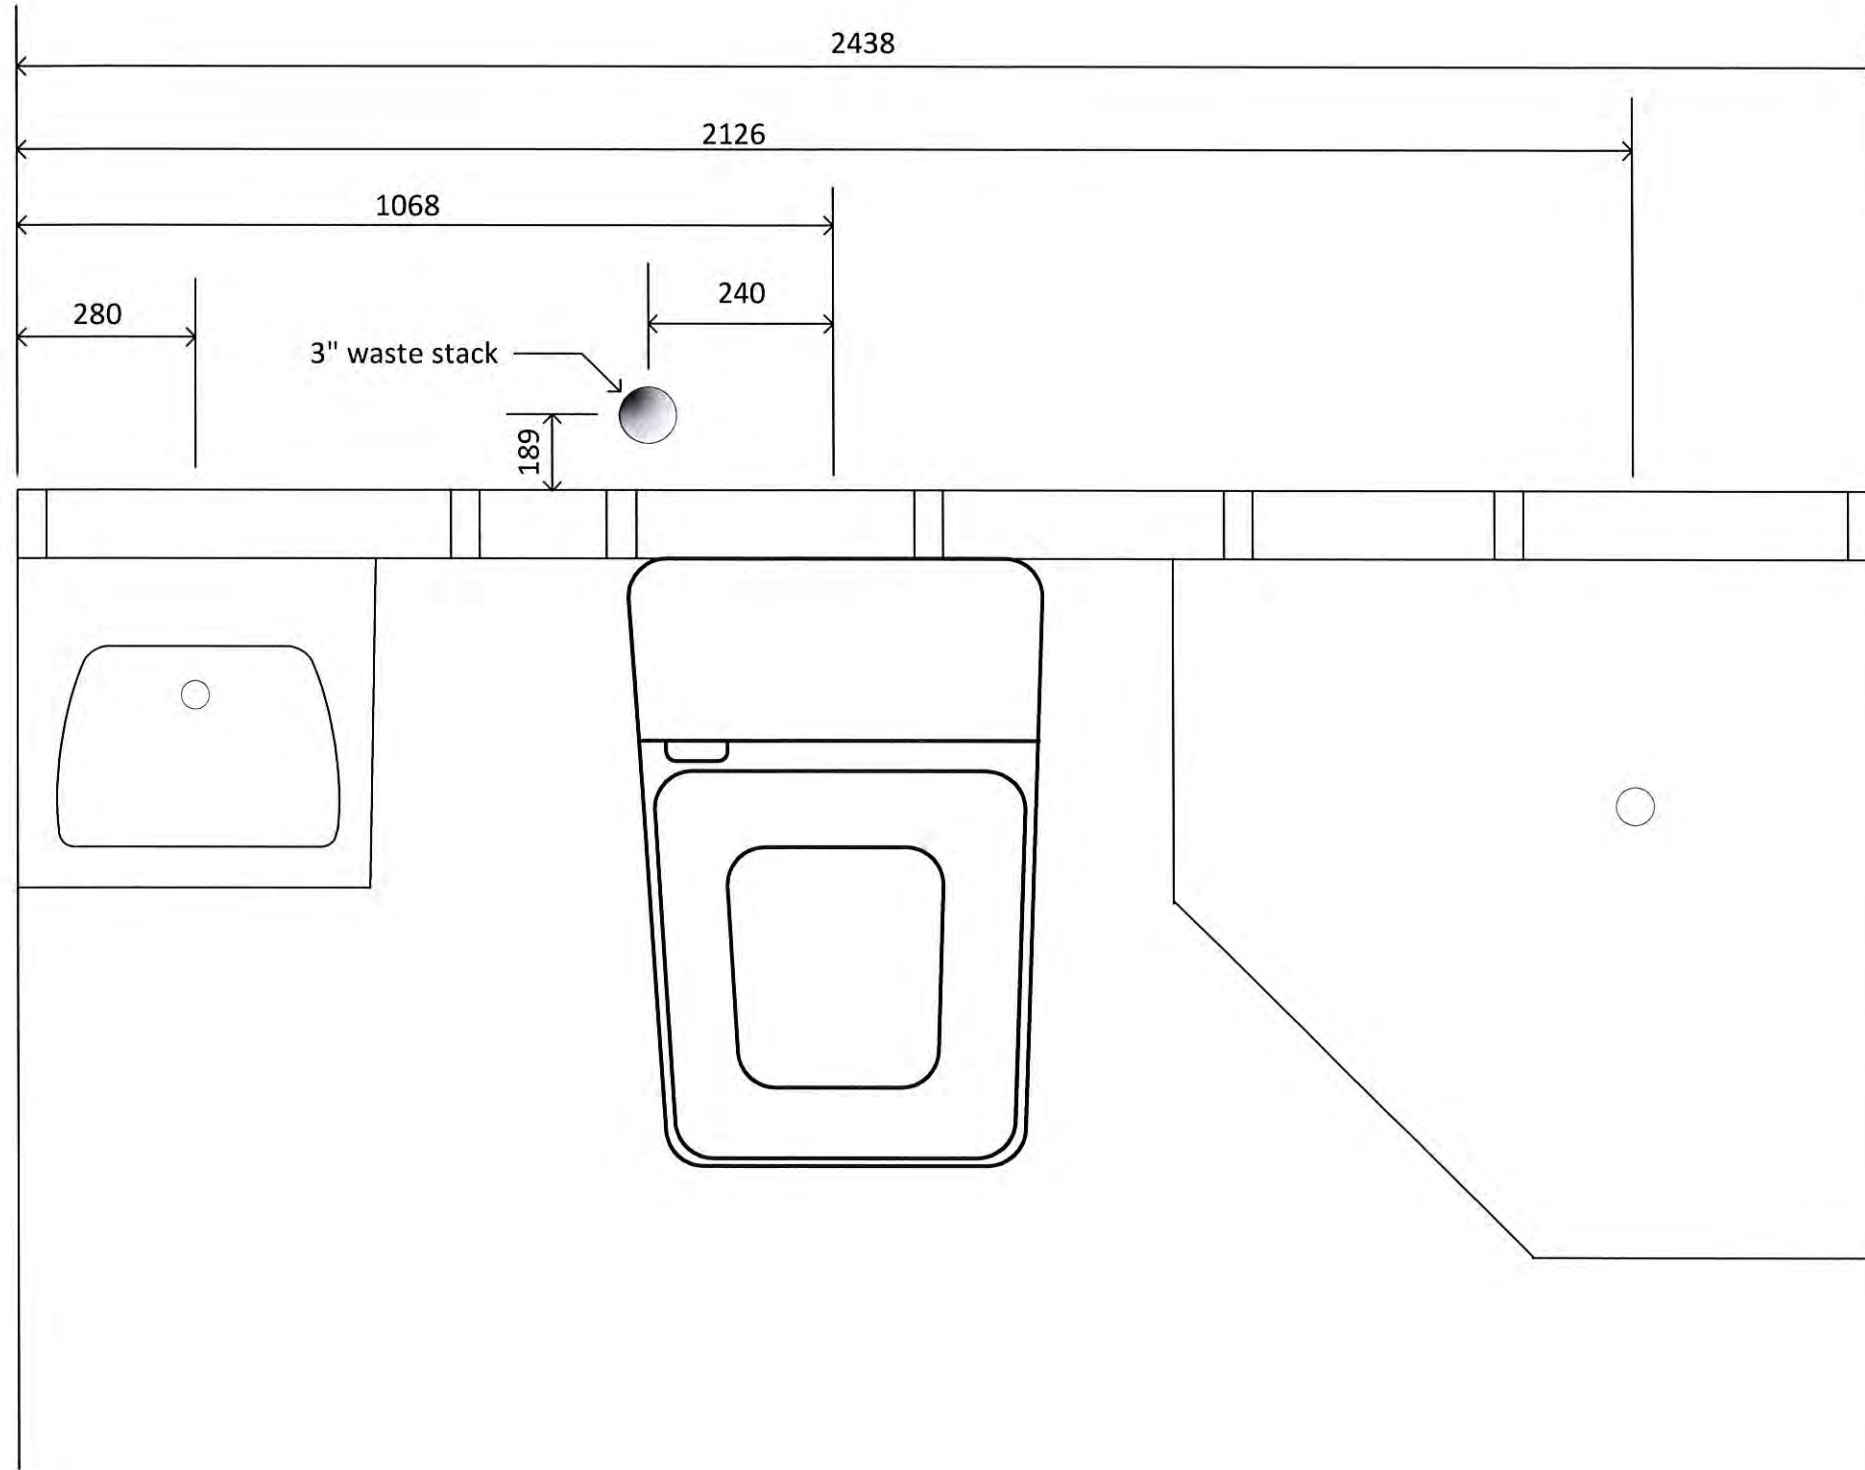

Drawing Notes

- 1) American standard Declyn Lavatory
- 2) American Standard Yorkville Right height toilet
- 3) 3636.Neo corner shower base
- 4) Wall finish
13mm Gypsum board
3mm Mortar
6mm Ceramic Tile
- 5) Floor finish
6mm Mortar
9.5mm Ceramic Tile
- 6) Potable waterlines Hot and Cold to be stubbed out 75mm
- 7) Inlet on Shower drain to be level with finished floor
- 8) Inlet on Lavatory drain to be stubbed out 75mm from finished wall

Legend

Cold _____

Hot _____

