




SkillsCompétences
Canada
Vancouver2020

Project / Projet


Carpentry

Charpenterie

Skill / Métier 26



SCNC / OCMT
2020
VANCOUVER

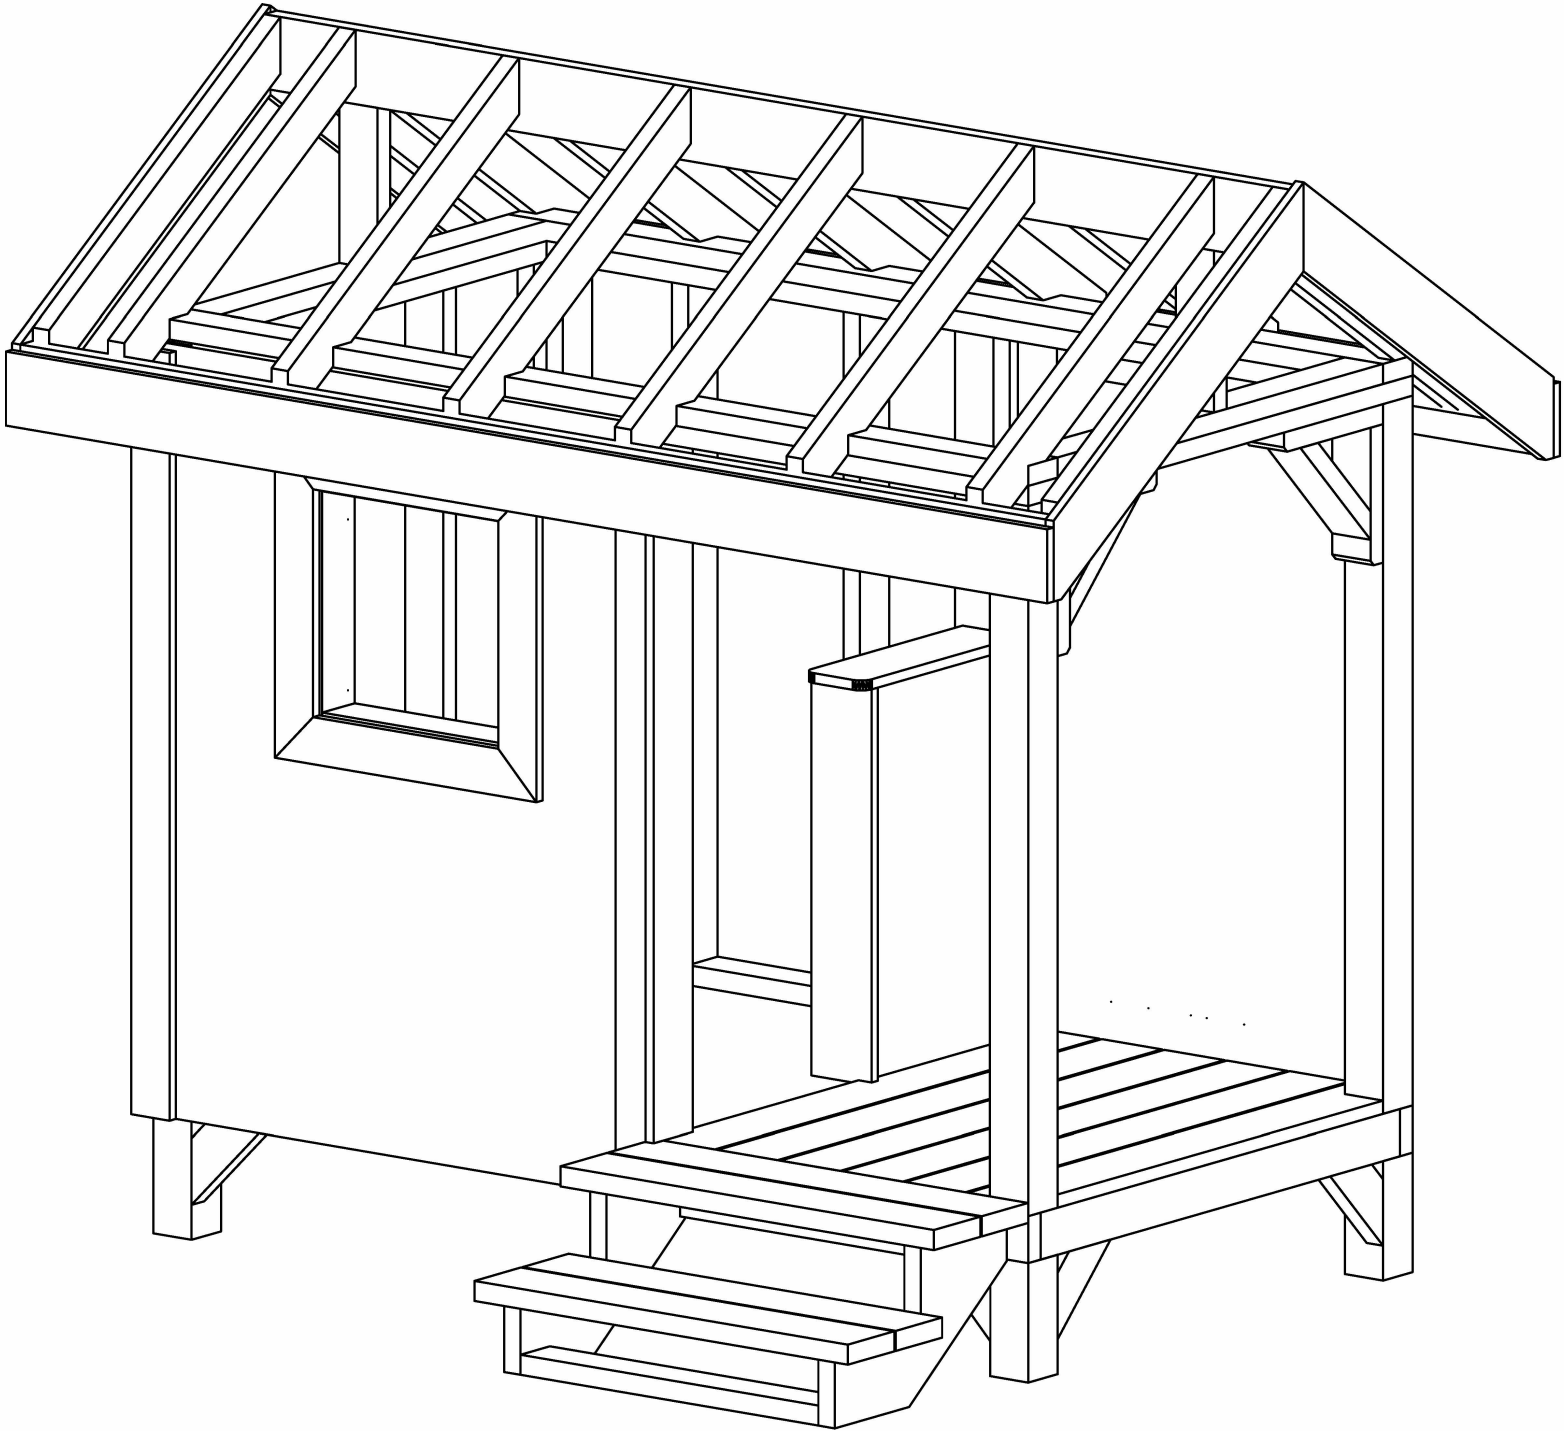

General Notes

No.	Revision/Issue	Date




PLAYHOUSE
S – 2020

Drawing	ISOMETRIC	Sheet
Date	MAY '20	1
Scale	1:20	



DOCUMENT USE

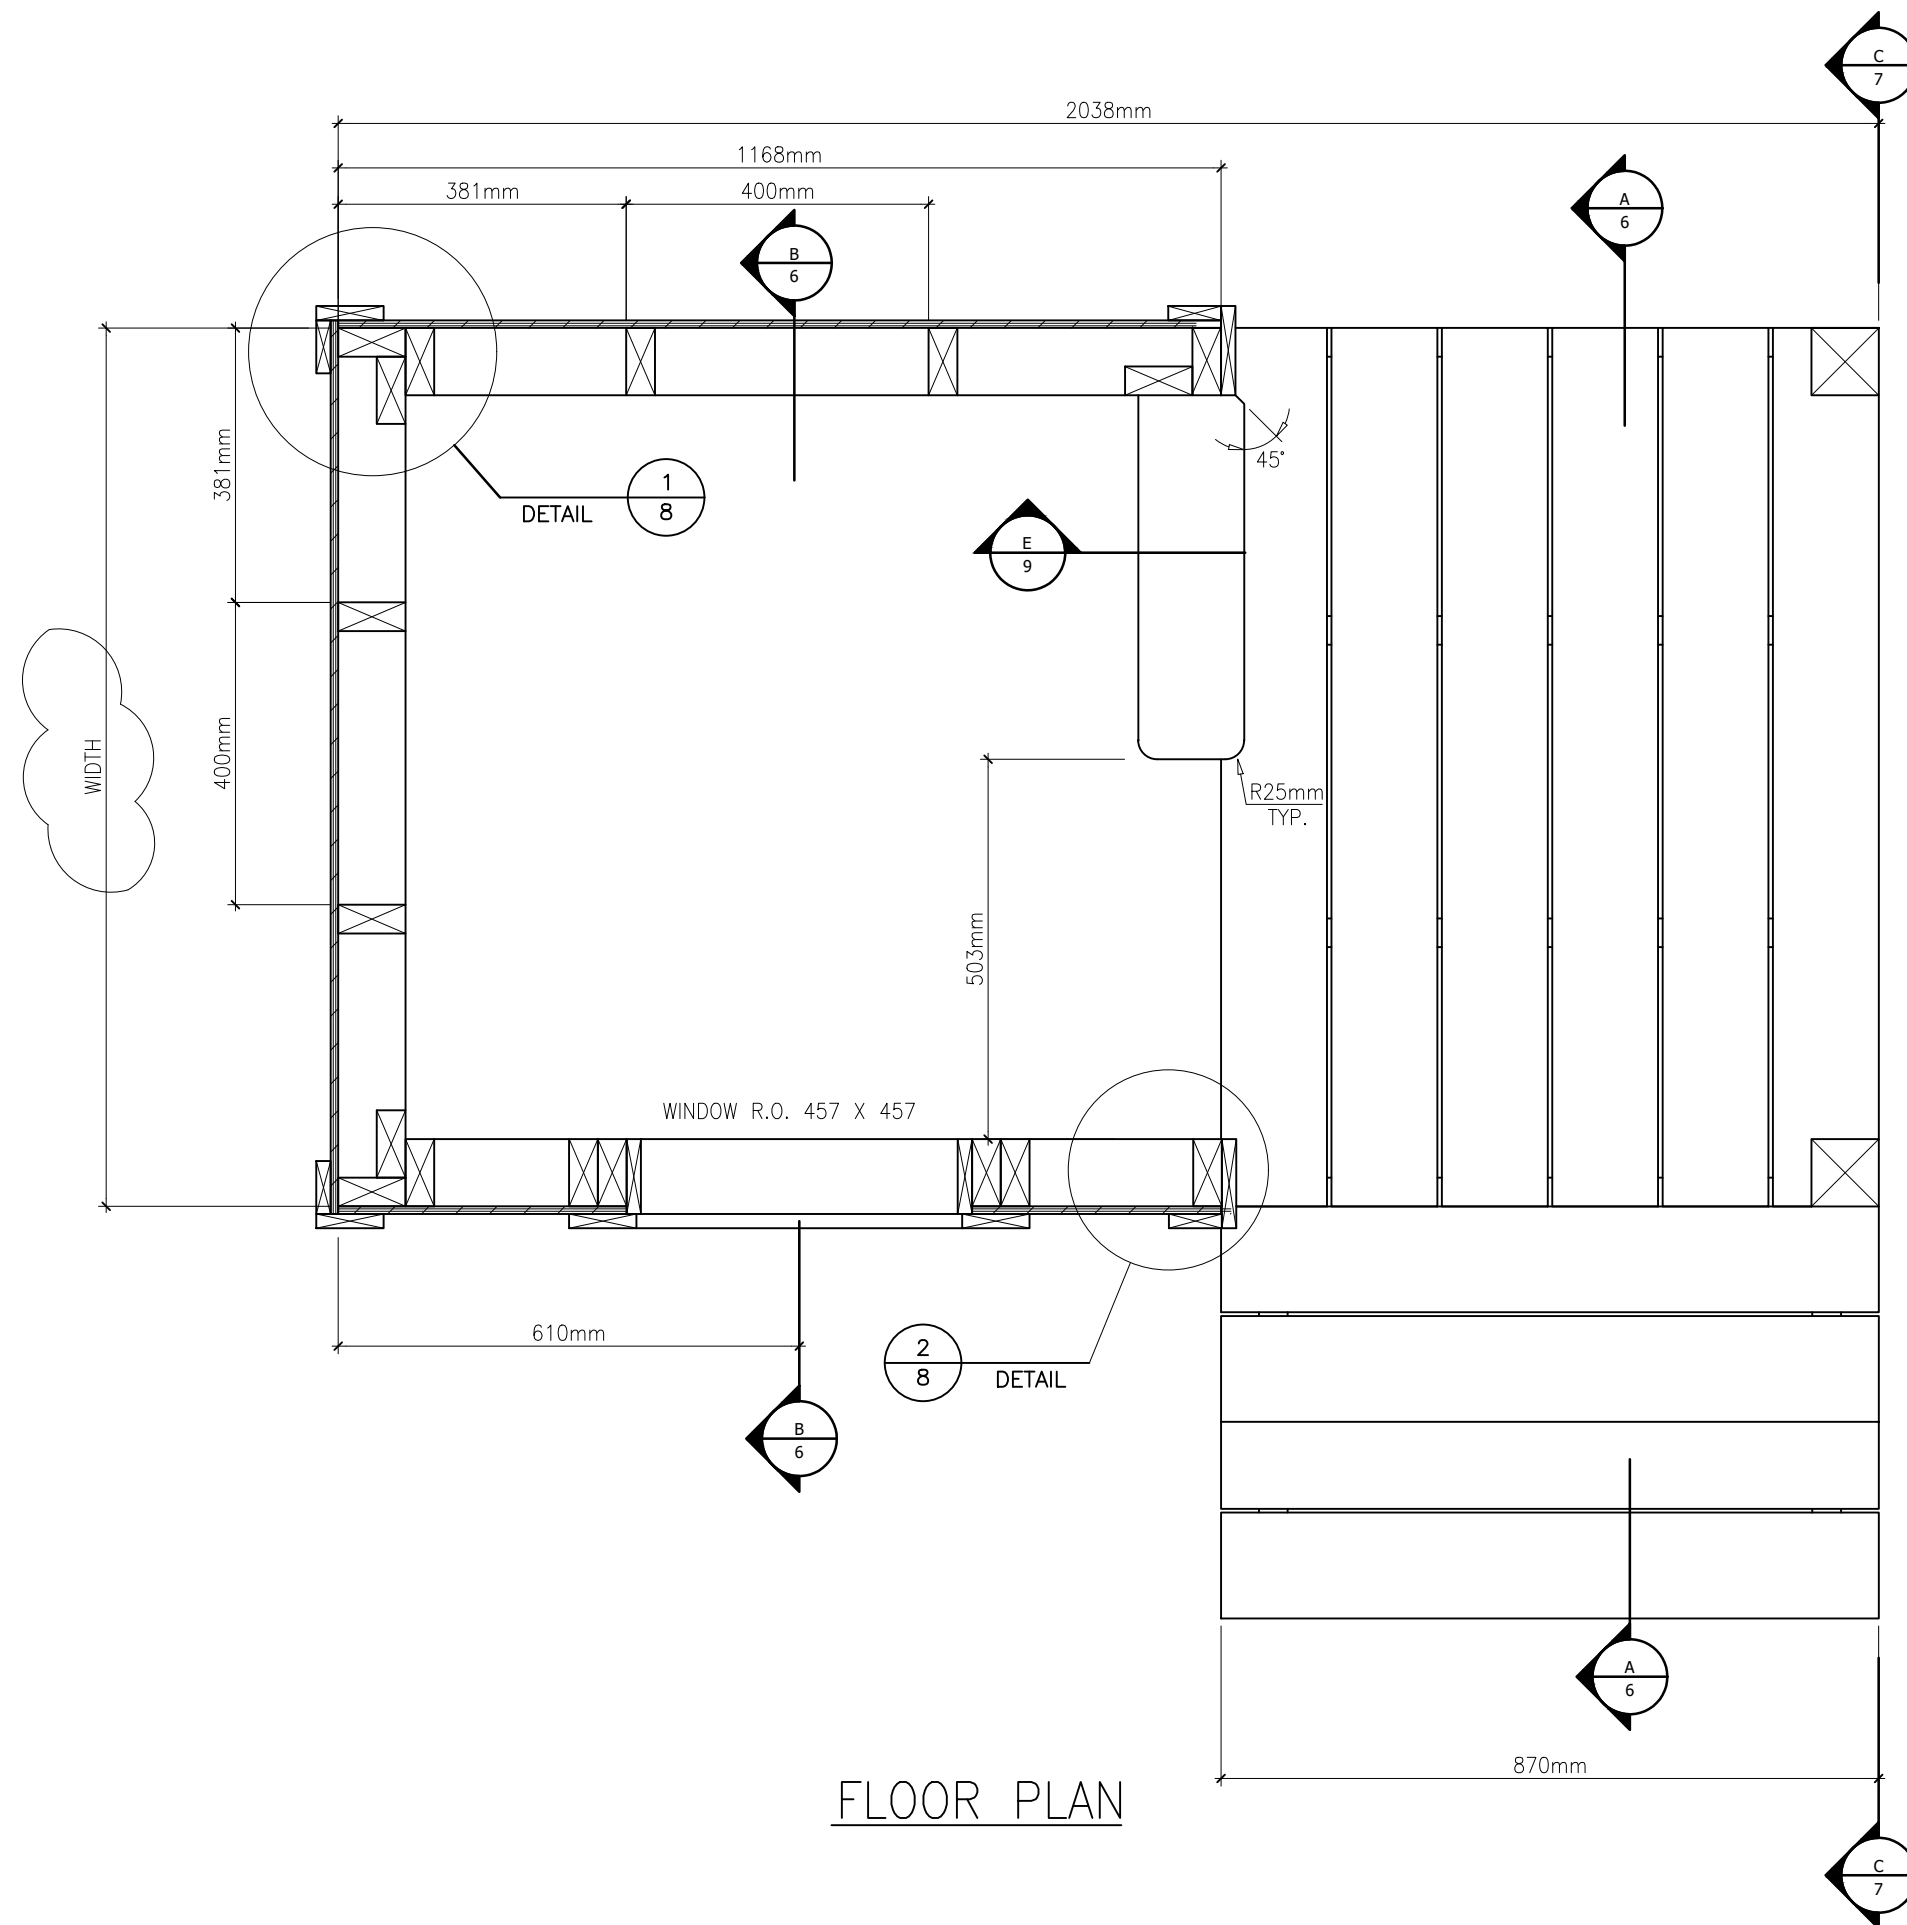

- General Notes**
- FOR EDUCATIONAL PURPOSE ONLY
- 1) FRAMING O.C. SPACING 400mm O.C.
 - 2) ALL FRAMING, FLOOR & WALL SHEATHING TO BE FASTENED WITH NAILS IN ACCORDANCE WITH THE NBC.
 - 3) DECK AND TREADS FASTENED WITH SCREWS.


No.	Revision/Issue	Date




PLAYHOUSE
S – 2020

Drawing FLOOR PLAN	Sheet 2
Date MAY '20	
Scale 1:10	



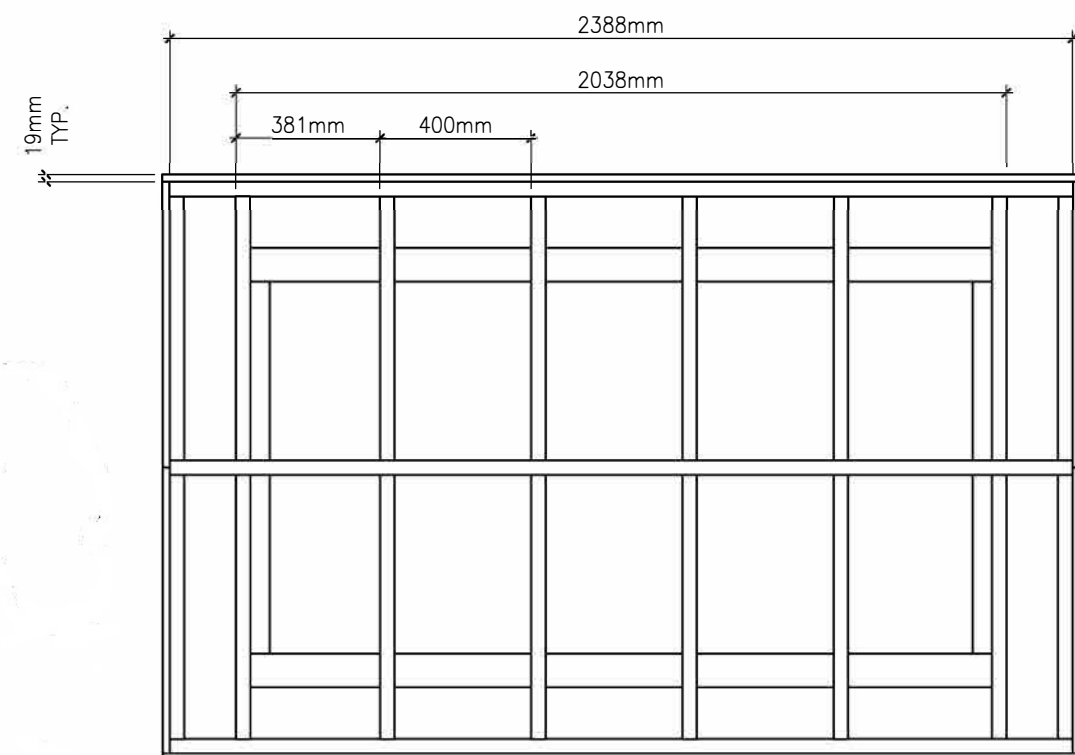

ROOF FRAMING PLAN

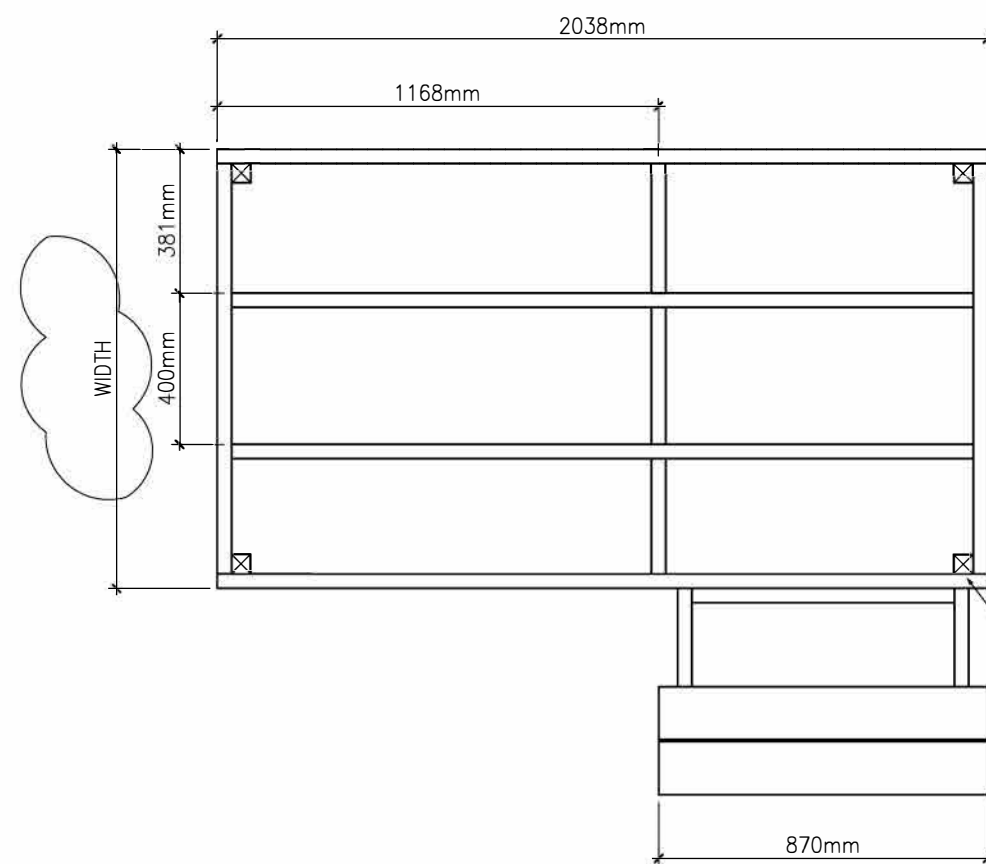

FLOOR FRAMING PLAN

General Notes

FOR EDUCATIONAL PURPOSE ONLY

- 1) FRAMING O.C. SPACING 400mm O.C.
- 2) ALL FRAMING, FLOOR & WALL SHEATHING TO BE FASTENED WITH NAILS IN ACCORDANCE WITH THE NBC.
- 3) DECK AND TREADS FASTENED WITH SCREWS.

No.	Revision/Issue	Date



PLAYHOUSE
S – 2020

Drawing	Plan Views	Sheet 3
Date	MAY '20	
Scale	1:20	





DOCUMENT USE


General Notes

No.	Revision/Issue	Date




PLAYHOUSE
S – 2020

Drawing	ELEVATIONS	Sheet 4
Date		
Scale		

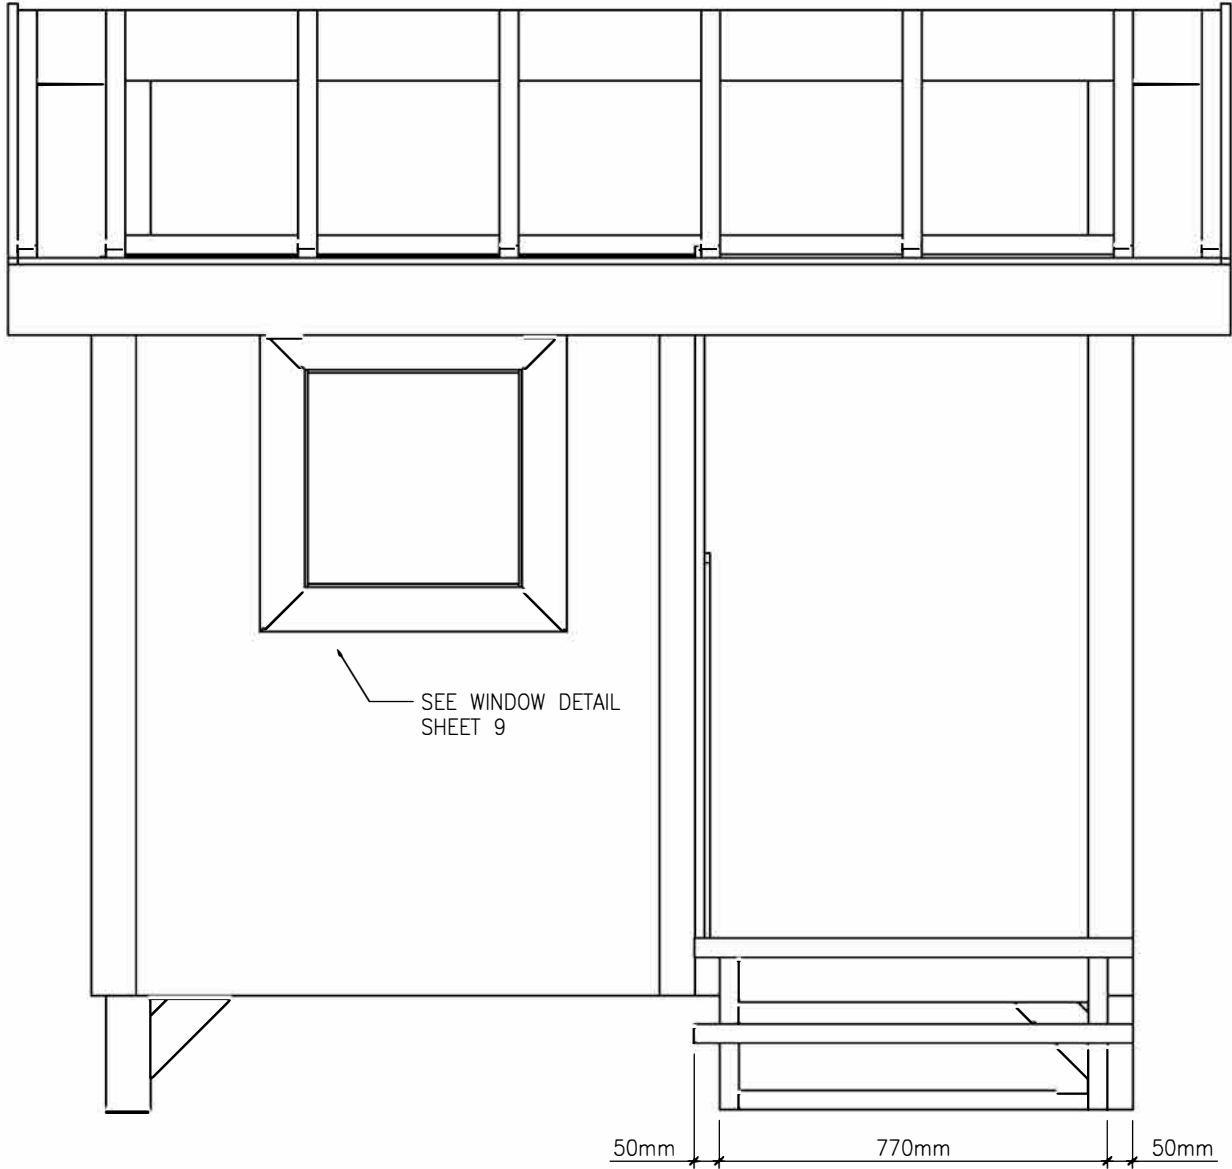

LEFT ELEVATION

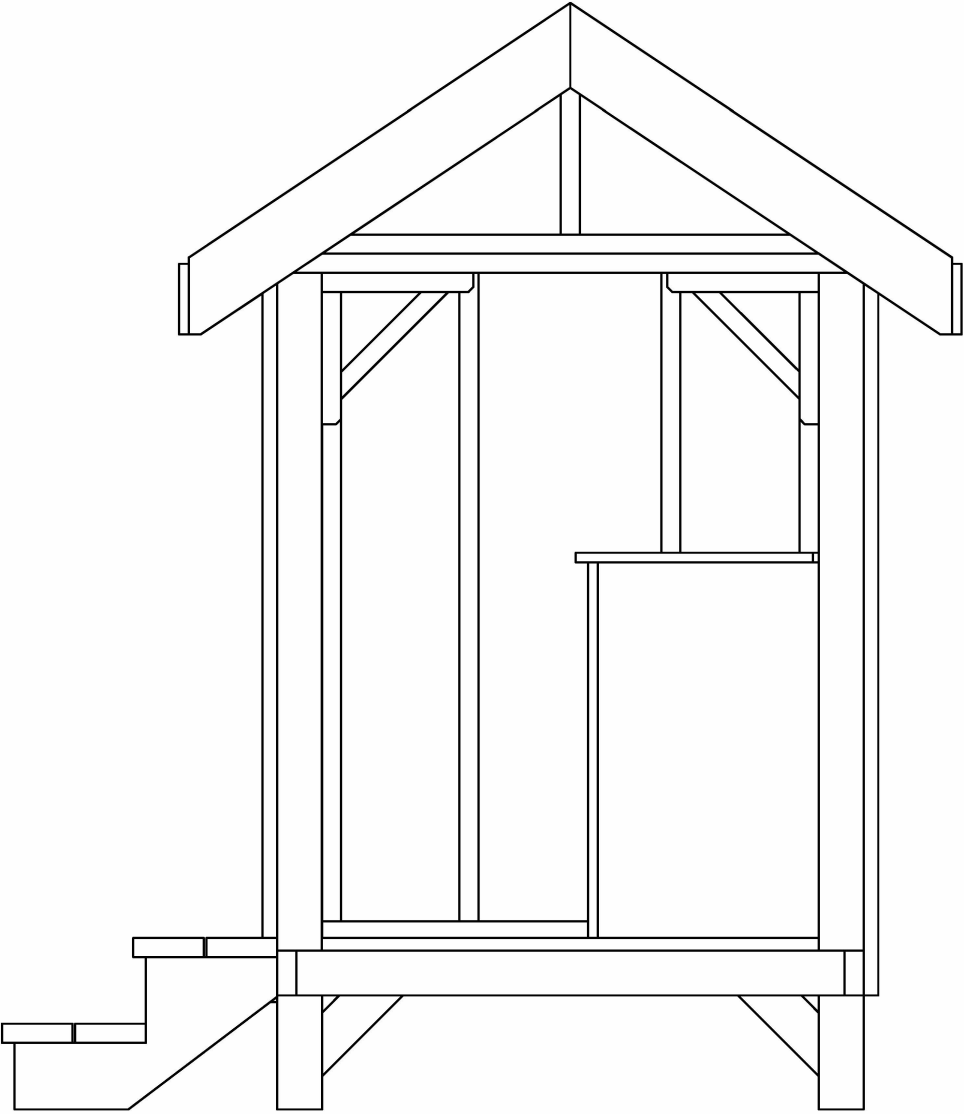

FRONT ELEVATION



DOCUMENT USE


General Notes

No.	Revision/Issue	Date




PLAYHOUSE
S – 2020


Drawing		Sheet
ELEVATIONS		5
Date	MAY '20	
Scale	1:15	

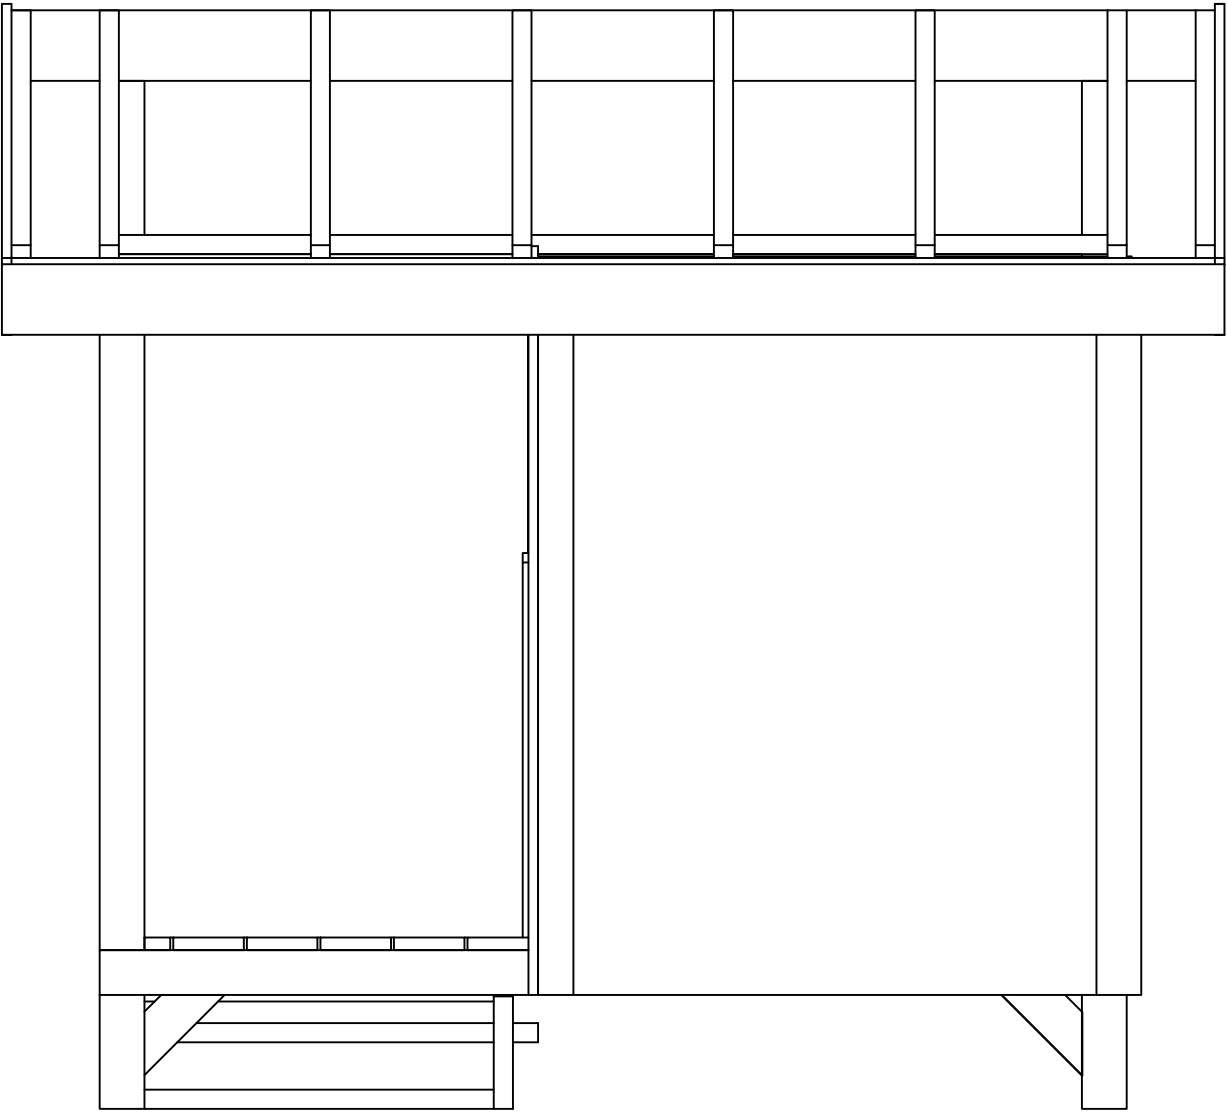


RIGHT ELEVATION

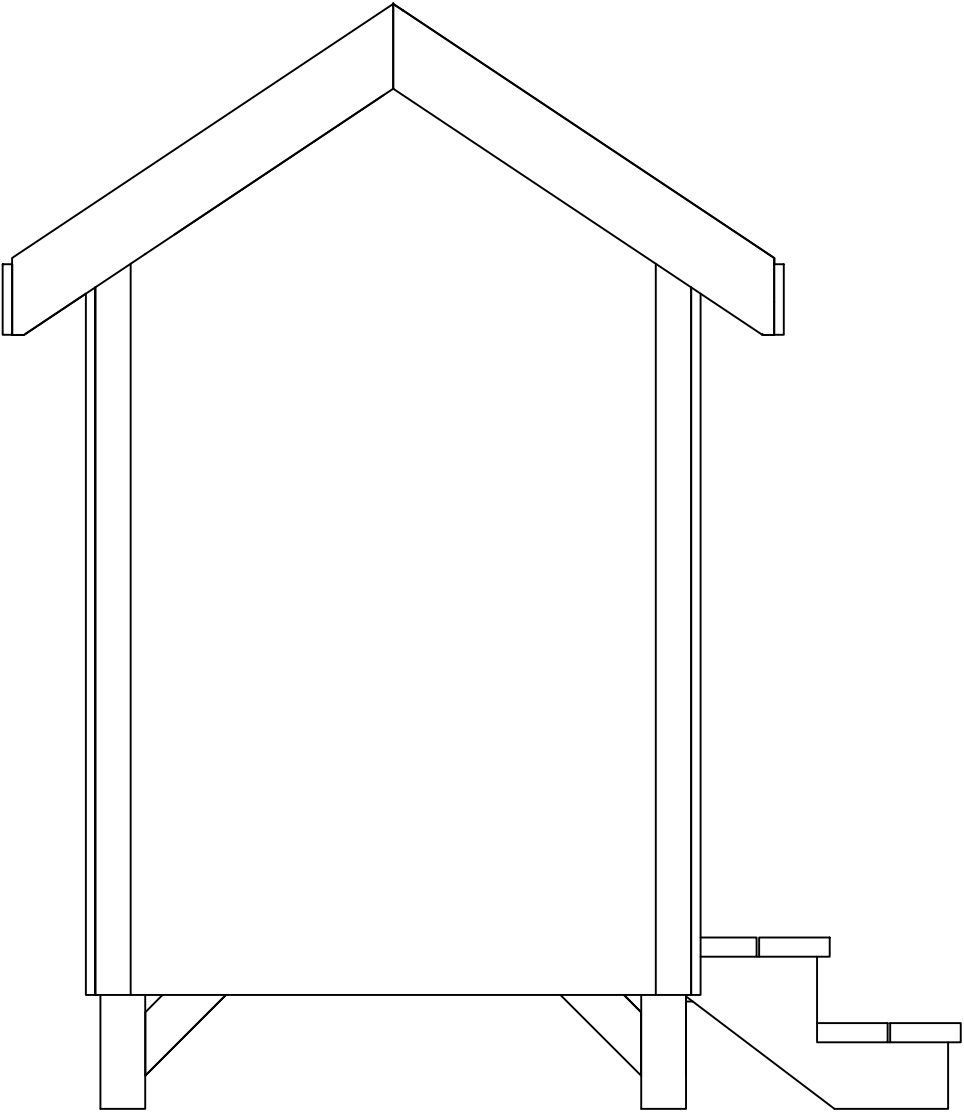


REAR ELEVATION

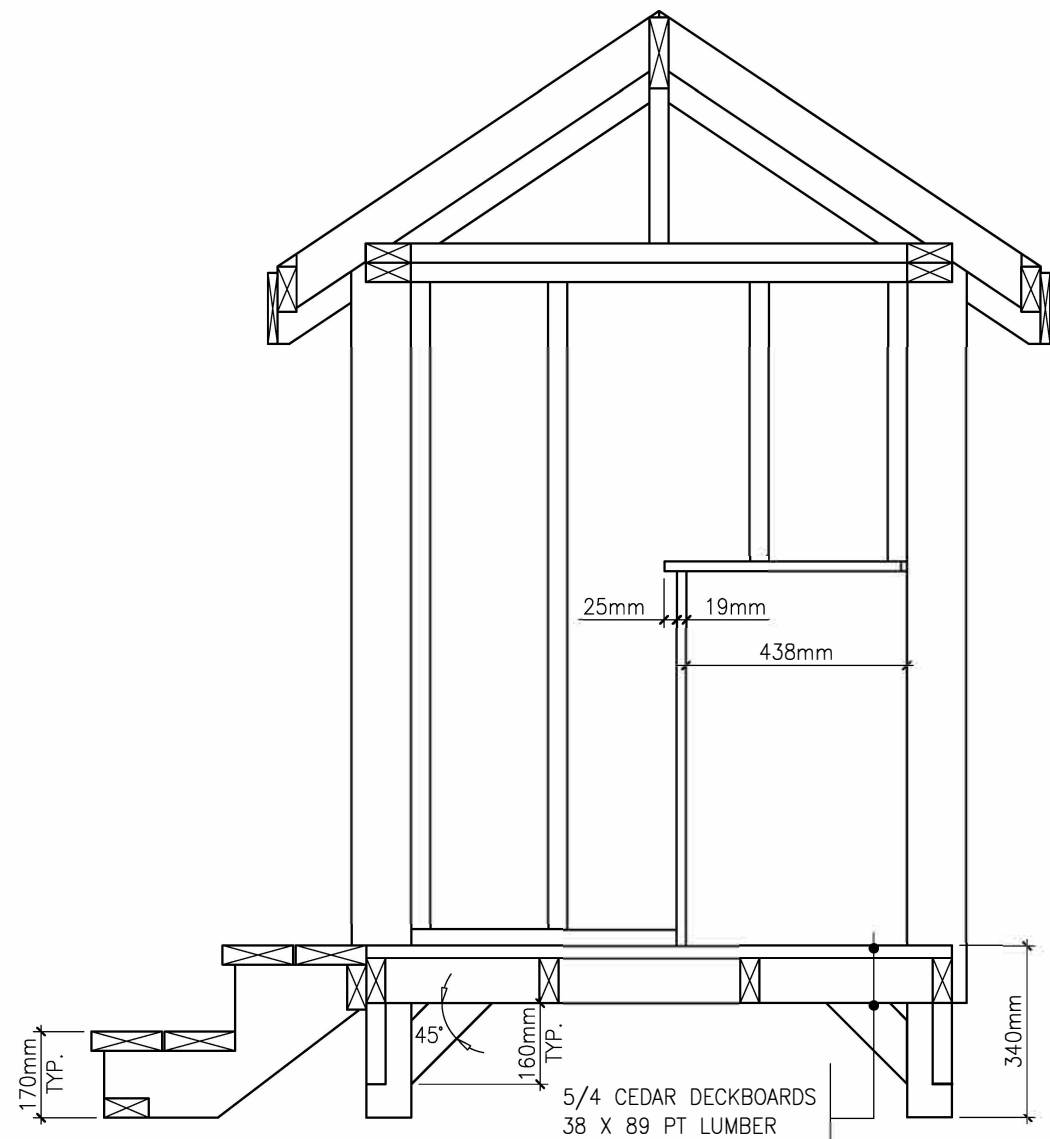


SECTION A-A
SCALE 1:15

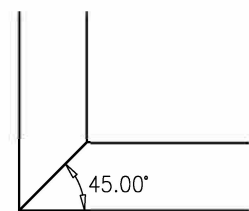

TOP PLATE DETAIL @ POSTS
VIEWED FROM FRONT ELEVATION
LEFT CORNER
SCALE 1:10

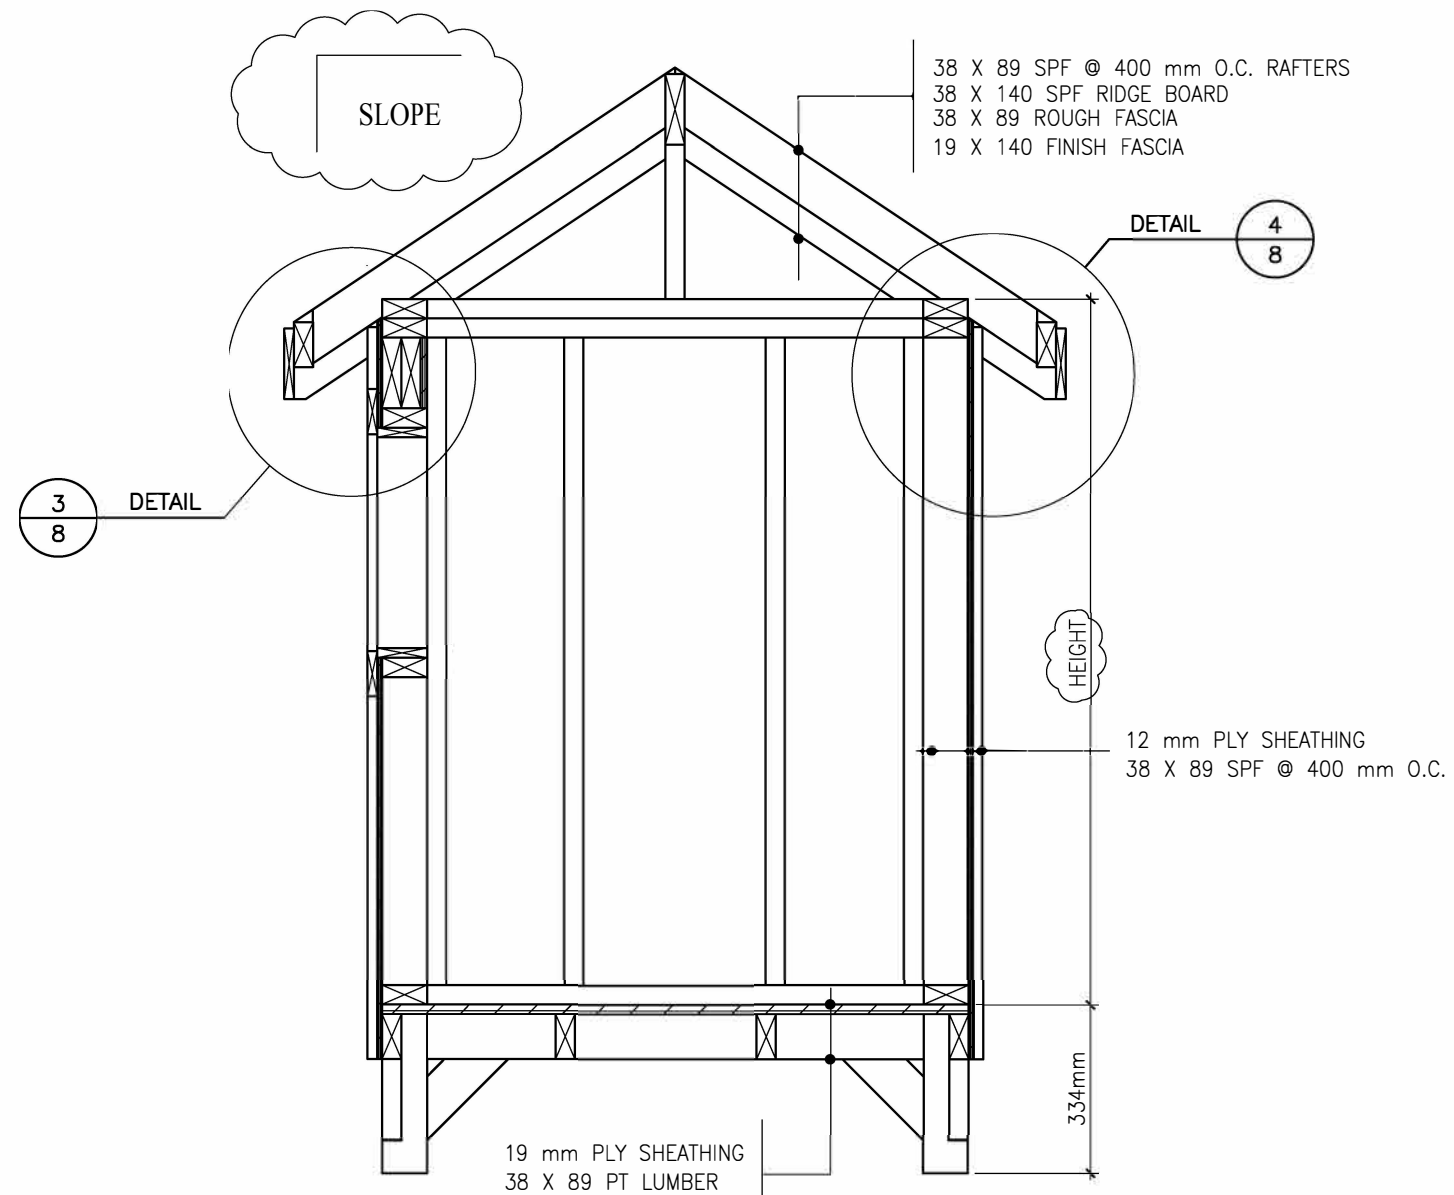

SECTION B-B
SCALE 1:15

 

CAP PLATE DETAIL @ POSTS
VIEWED FROM FRONT ELEVATION
LEFT CORNER
SCALE 1:10

General Notes


No.	Revision/Issue	Date



PLAYHOUSE
S - 2020

Drawing	SECTIONS	Sheet
Date	MAY '20	6
Scale	1:15	



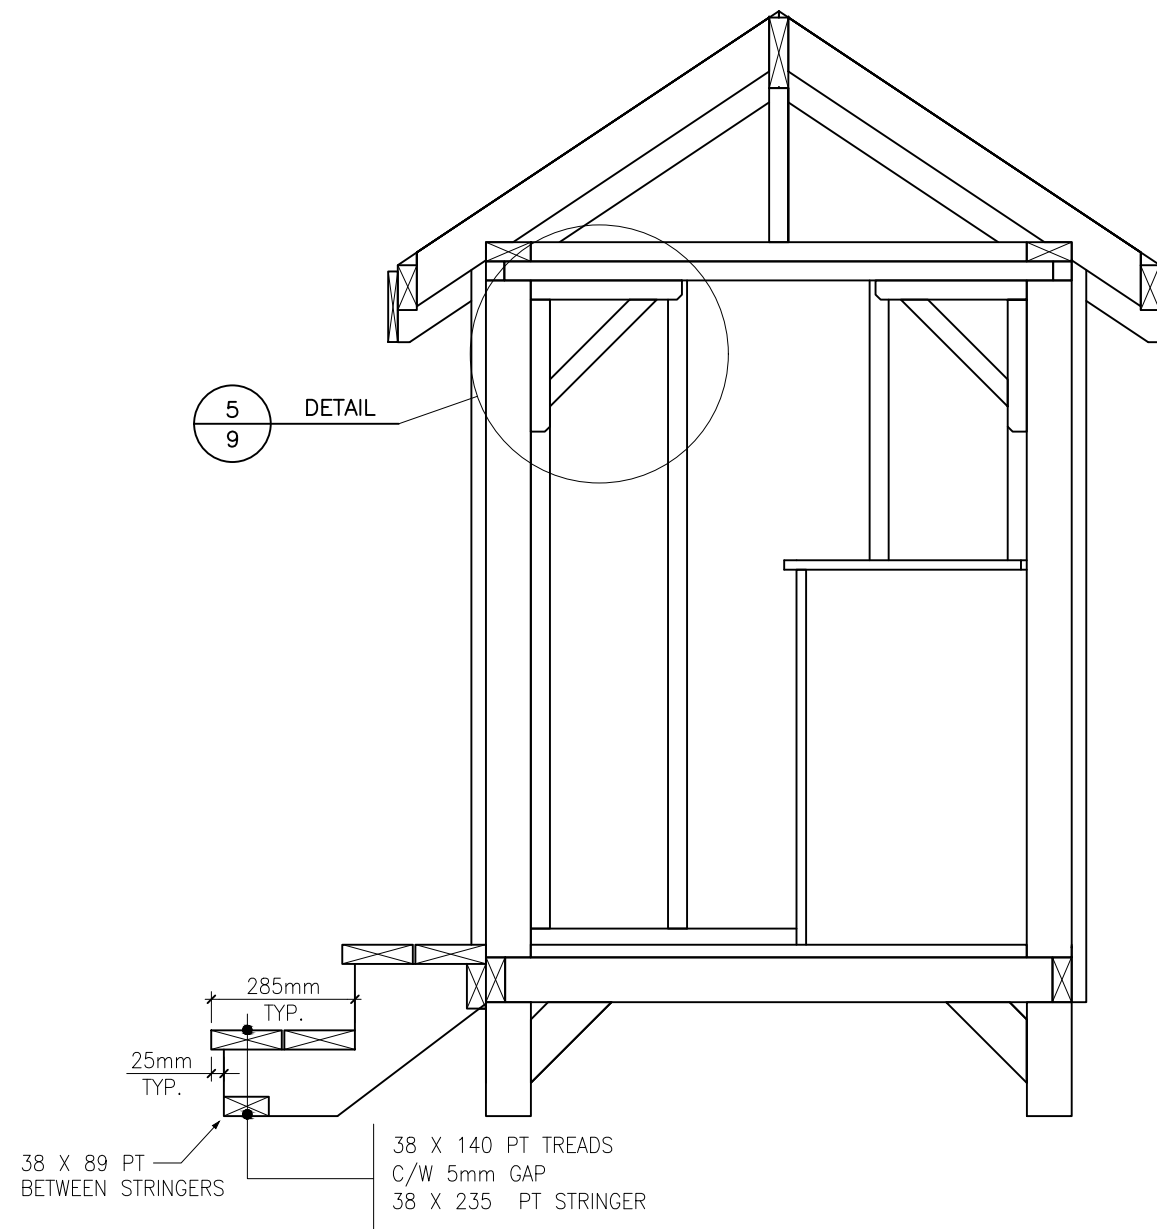

SECTION C-C
SCALE 1:15

General Notes

No.	Revision/Issue	Date




PLAYHOUSE
S – 2020

Drawing		Sheet
SECTIONS		7
Date	MAY '20	
Scale	1:15	




DOCUMENT USE

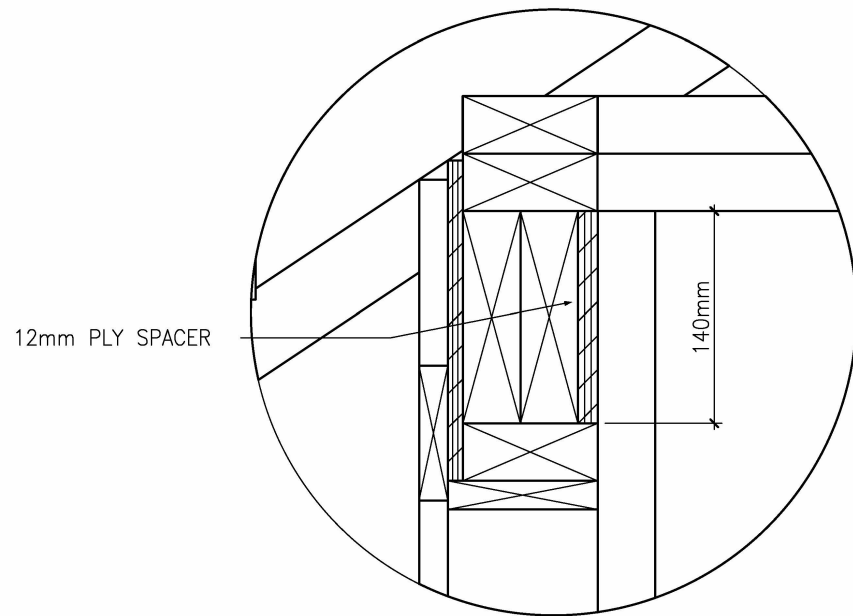


DETAIL
LINTEL DETAIL

3
6

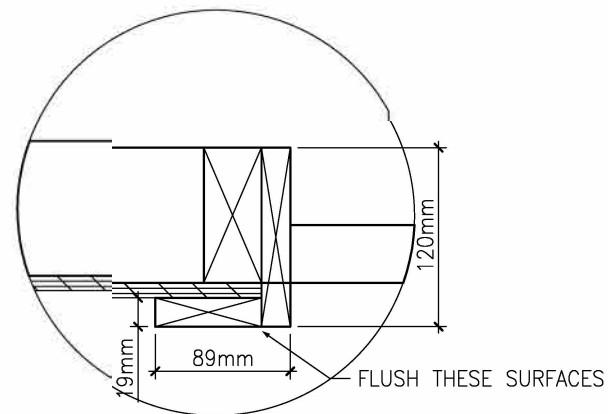


DETAIL
INTERIOR WALL
TRIM DETAIL
TYPICAL

2
2

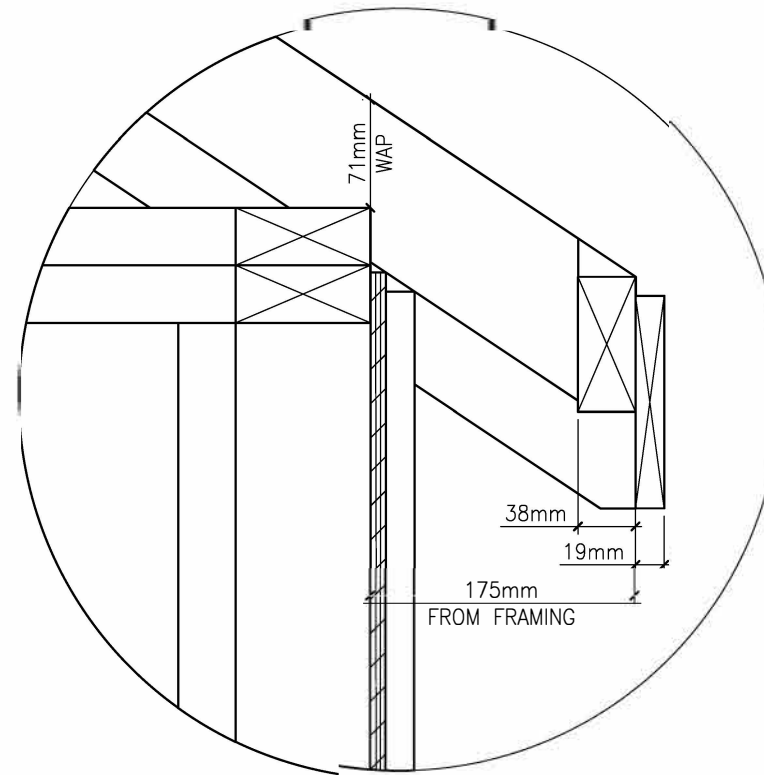

DETAIL
CORNICE DETAIL

4
6

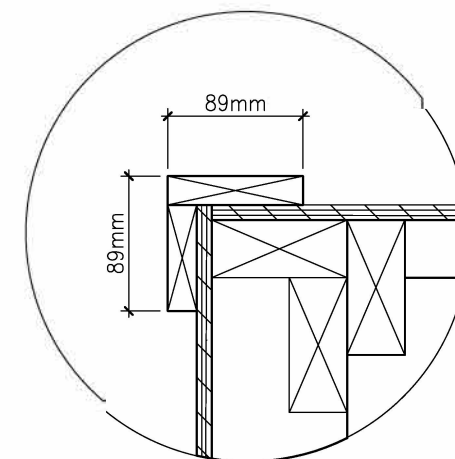

DETAIL
REAR WALL
TRIM DETAIL
TYPICAL

1
2



DOCUMENT USE


General Notes

No.	Revision/Issue	Date




PLAYHOUSE
S - 2020


Drawing	DETAILS	Sheet
Date	MAY '20	8
Scale	1:5	

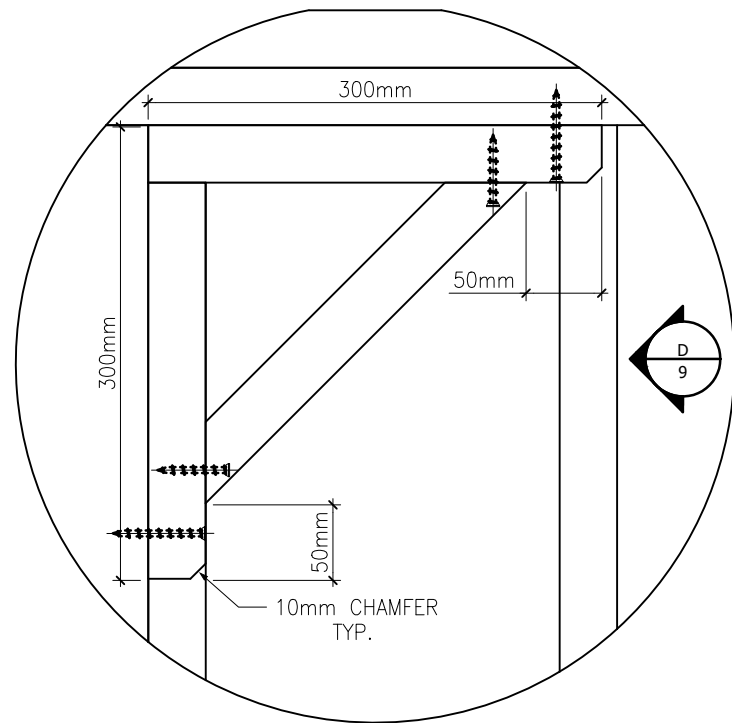


DETAIL 5
7
KNEE BRACE
DETAIL
SCALE 1:5

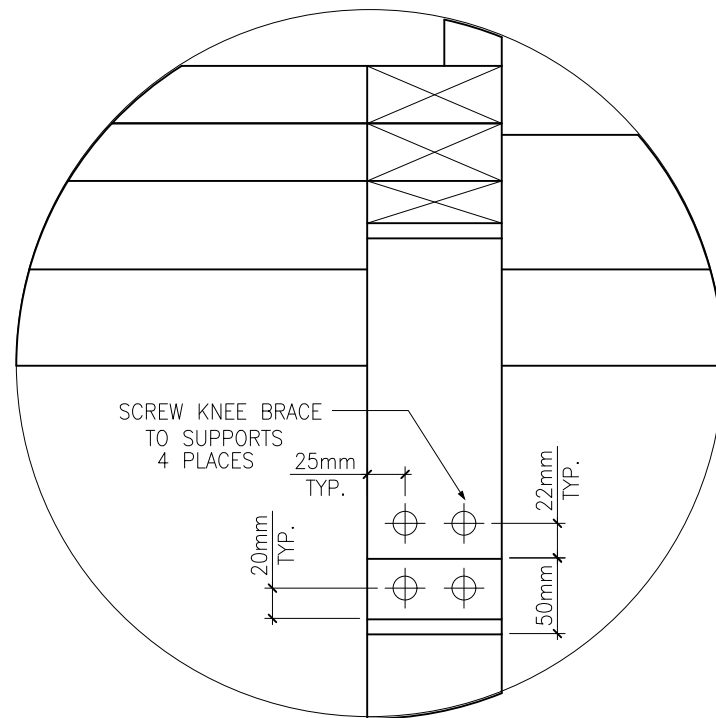


DETAIL D
9
KNEE BRACE
DETAIL
SCALE 1:5

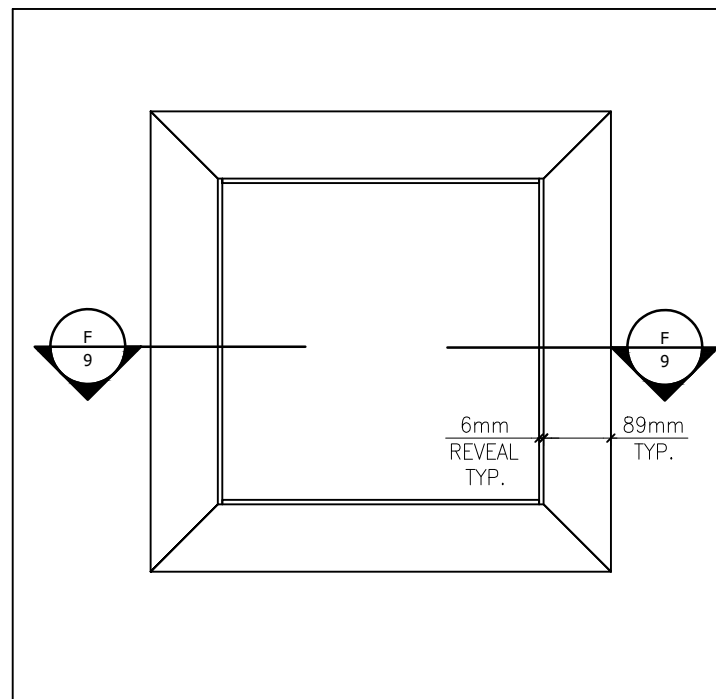

WINDOW DETAIL
SCALE 1:10

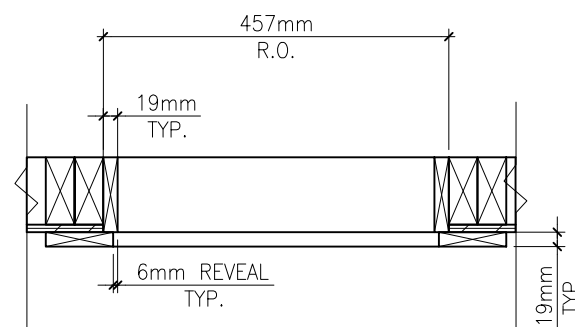

SECTION F-F
9
SCALE 1:10

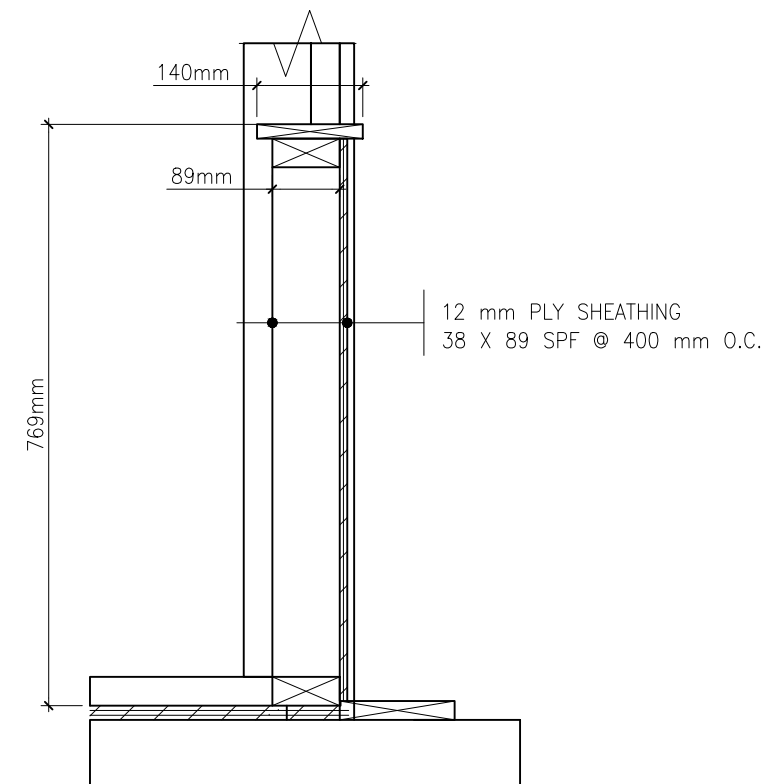

SECTION E
2
PONY WALL
SCALE 1:10

General Notes

No.	Revision/Issue	Date



PLAYHOUSE
S -2020

Drawing	DETAILS	Sheet 9
Date	MAY '20	
Scale	AS SHOWN	

